

PROPOSED CITY OF WICHITA
SLAB-ON-GRADE
& FOUNDATION
CONSTRUCTION STANDARDS
FOR
1 & 2 FAMILY DWELLINGS

City Council Workshop
August 16, 2011

BACKGROUND

- Residential Slab-on-Grade Task Force assembled in late 2010 to review & develop recommendations/standards for:
 - ▣ Area soil types
 - ▣ Characteristics of soil types, and affects on built structures
 - ▣ Weather conditions in local area and impacts on soils and built structures
 - ▣ Drainage impacts, natural and man-made, on foundations and slab construction
 - ▣ Construction techniques used in the area compared with construction techniques used in other parts of the country (with comparable soil and weather conditions)
 - ▣ Development of foundation and concrete slab-on-grade standards and construction techniques that can be recommended for adoption and enforcement by area jurisdictions

BACKGROUND

- ❑ Task Force included a broad-based group of area professionals
 - ❑ Homebuilders & remodelers
 - ❑ Structural & civil engineers
 - ❑ Geo-technical experts & soils engineers
 - ❑ Concrete/foundation contractors
 - ❑ Architects
 - ❑ Code officials and building inspectors
- ❑ Task Force Committee first met in 12/2010
- ❑ Task Force Technical Subcommittee assembled in early January 2011; R. Tom Compton, AIA, appointed chairman
- ❑ Committee and Subcommittee met numerous times from January to early July
- ❑ Proposed Standards finalized and released by Committee in mid-July
- ❑ Proposed Standards presented to BCSA on 8/1/2011; BCSA recommended approval

FOUNDATIONS & SLAB TASK FORCE

Field Standards for
ONE and TWO Family Dwellings
New Construction & Additions

**CITY OF WICHITA
&
SEDGWICK COUNTY
KANSAS**

TASK FORCE PRESENTATION MATERIAL
REPORT DATE: 16 AUGUST 2011

PRESENTATION OUTLINE

Contents

Part 1 – Goals

Part 2a – Site Variables

Part 2b – Failure Scenario

Part 3 – Standards

Part 4 – Compliance

PART 1 – 3 GOALS

1

Identify and establish foundation assembly variations necessary as a result of site specific environmental conditions
(Covered in Part 2)

2

Define minimum construction practices for slab & foundation assemblies;
(Covered in Part 3)

3

Establish verification and inspection criteria for insuring proper implementation of standards.
(Covered in Part 4)

PART 2 – SITE VARIABLES

A

NATIVE SOIL CHARACTERISTICS

1. Soil Properties Specific to Site
(Plasticity Index or PI classifies expansive qualities of soil types)

B

IMPORTED SOIL CHARACTERISTICS


1. Site fill material & compaction
2. Building backfill and drainage material & methods

C

DRAINAGE PLANNING & MAINTENANCE

1. Development Drainage Planning
2. Building Site Drainage Planning
3. On-going Perimeter Drainage Maintenance


ENVIRONMENTAL IMPACTS ON FOUNDATIONS

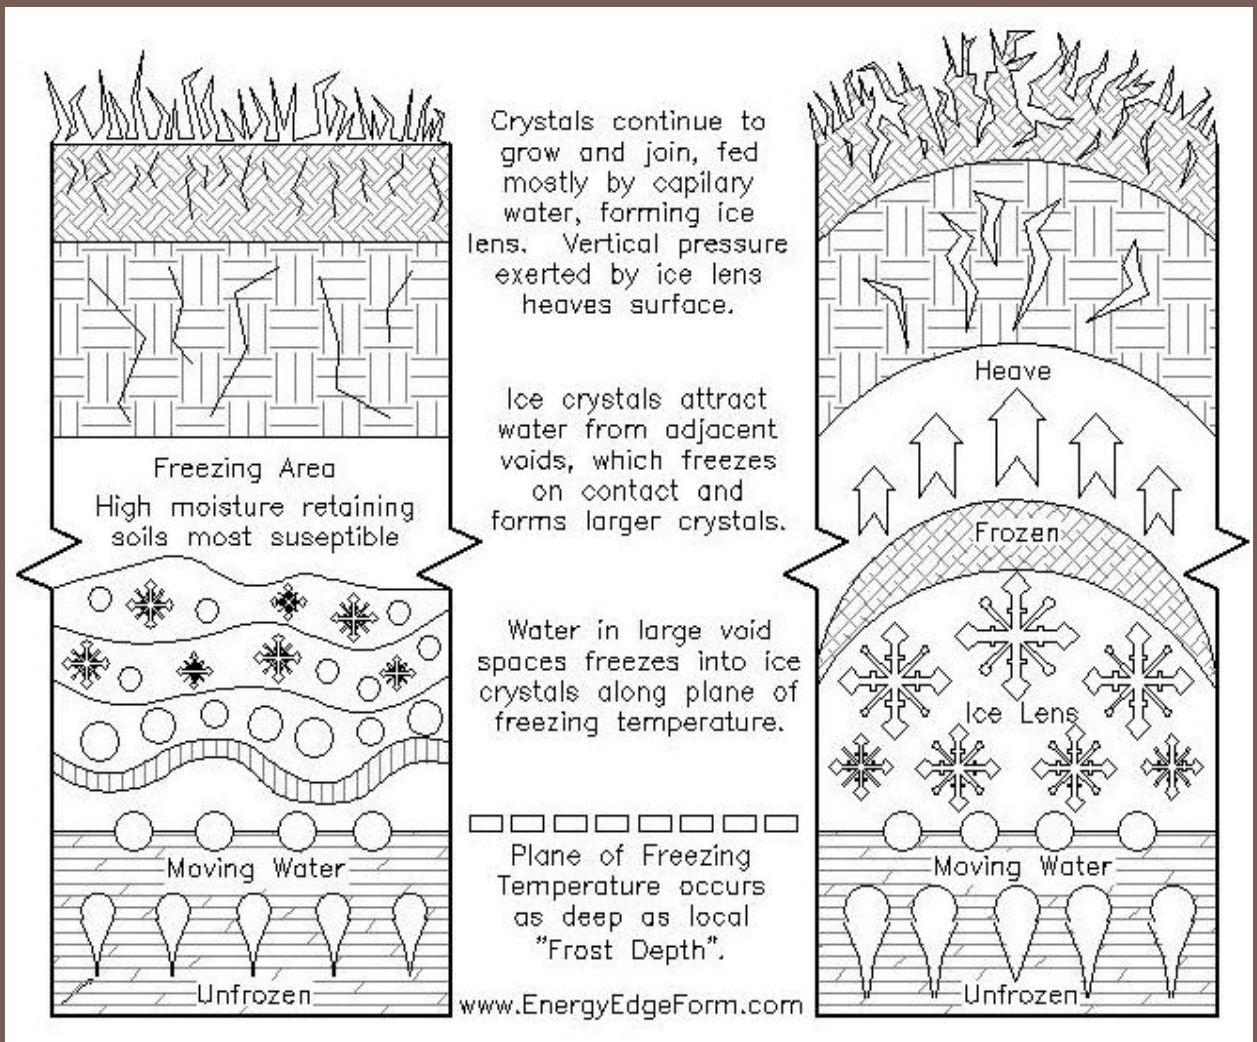

Frost & moisture penetration is deeper in soils with high (PI) index and is prone to increased moisture absorption & material expansion, all creating increased risk of damage.

FOUNDATIONS FUNCTION MUCH LIKE DAMS IN HIGH (PI) SOILS

1) Dams protect your property;

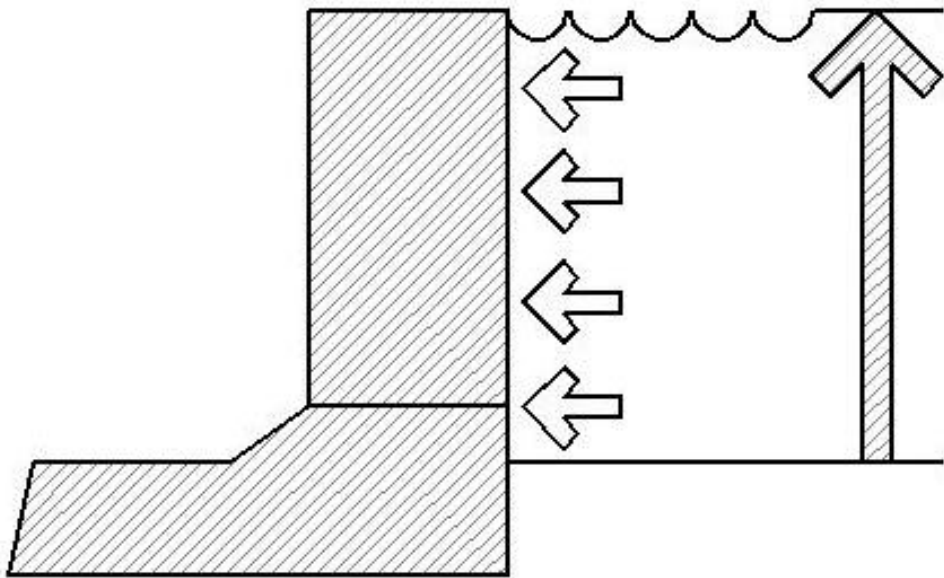


2) Project your flooding potential;

3) Build dam to meet logical flooding potential.

FOUNDATION DEPTH INCREASE

Moisture absorption deeper and soil expansion higher with increasing PI index.

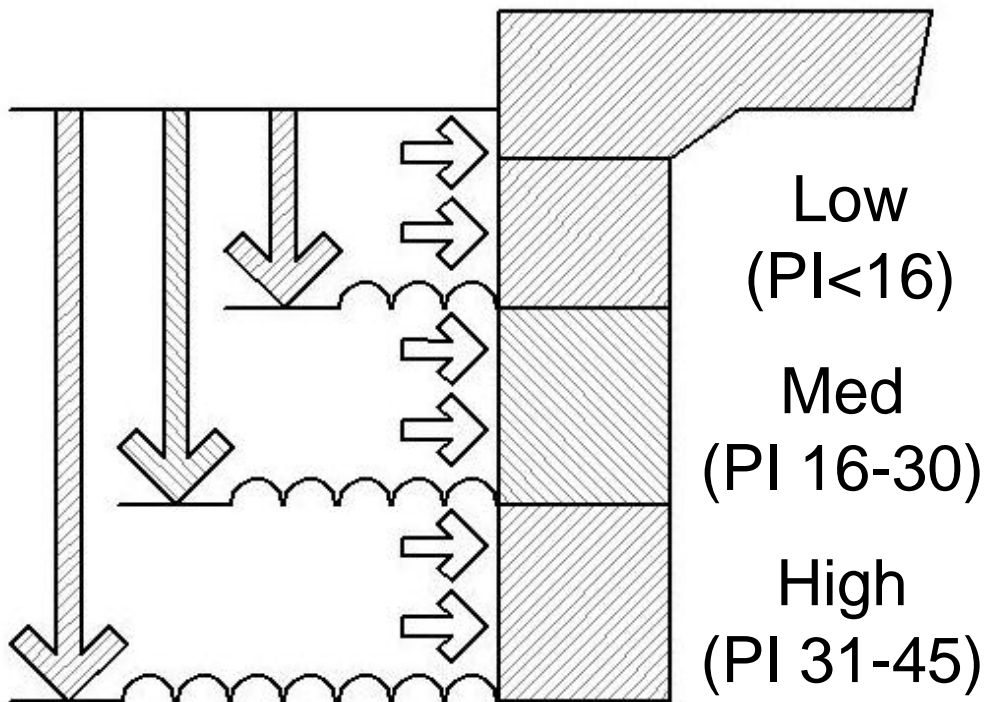


(PI above 45 Consult Professional)

4 STEPS TO REDUCING POTENTIAL DAMAGE TO FOUNDATION & SLAB ASSEMBLIES

1) Insure positive surface drainage away from perimeter

4) Properly reinforce your concrete

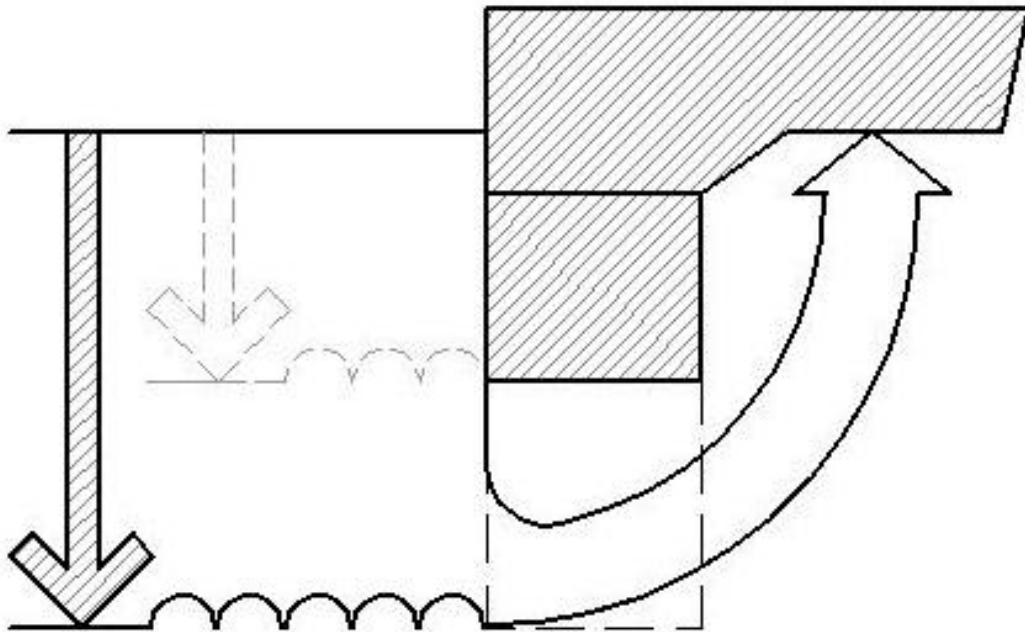

2) Know your subsurface bearing & backfill material


3) Build your foundation to proper depth

BRIEF OVERVIEW OF CIRCUMSTANCES LEADING TO SLAB-ON-GRADE FAILURE

SUMMARY OF TASK FORCE CONCLUSIONS

ANATOMY OF A FAILED ASSEMBLY

(TYPE 2 / GRADE BEAM AND SLAB)

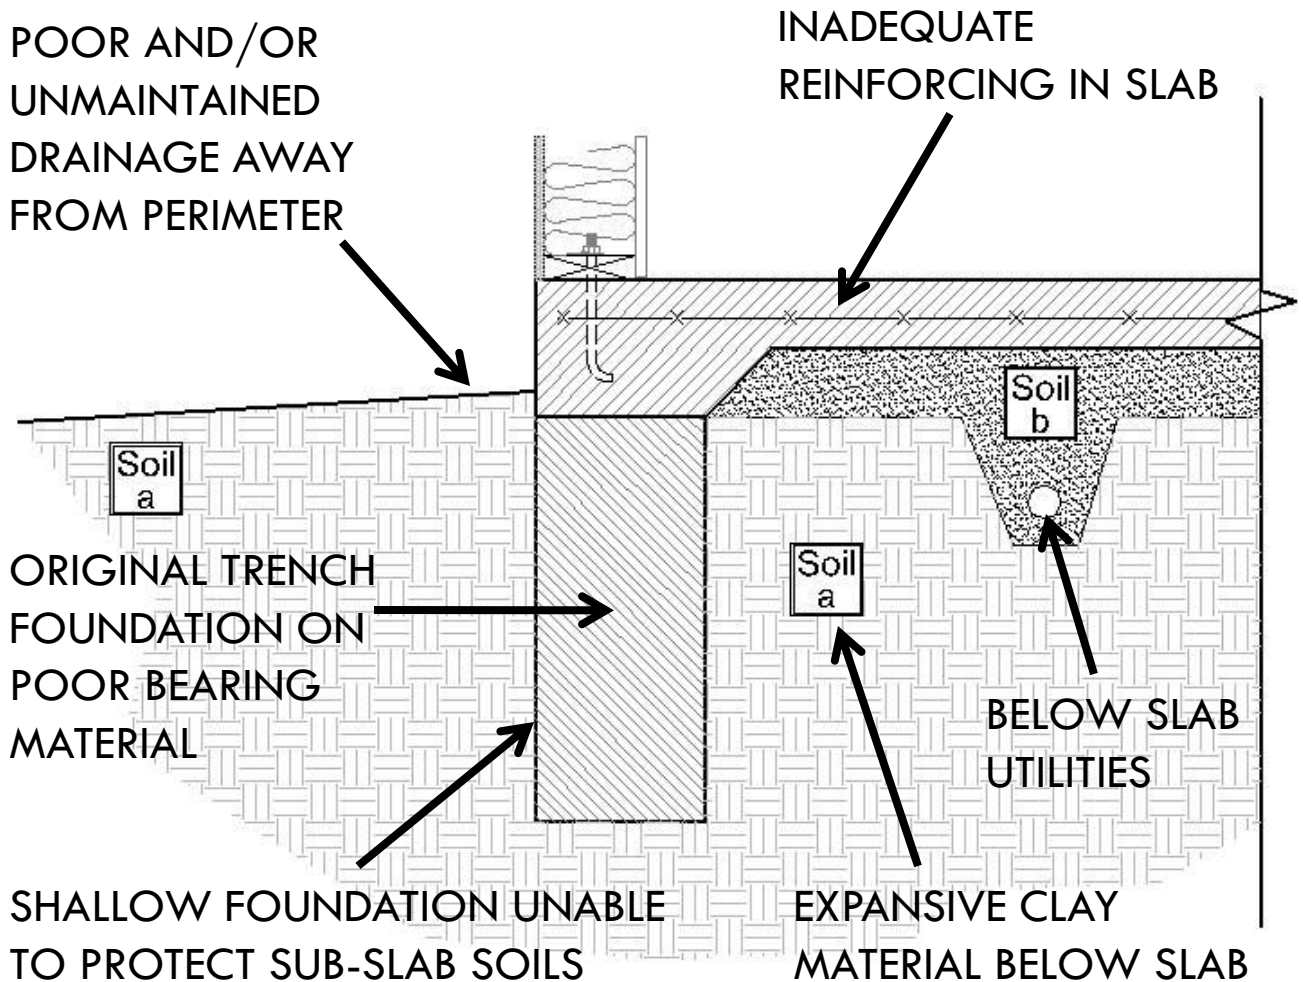


REVIEW OF COMMON SLAB-ON-GRADE ASSEMBLY AND ENVIRONMENTAL IMPACT

2b

SLAB-ON-GRADE EXPOSURE
ORIGINAL DETAIL

ENVIRONMENTAL IMPACTS TO ALL BUILDING
SYSTEMS OVER TIME REQUIRES BOTH
OBSERVATION AND MAINTENANCE

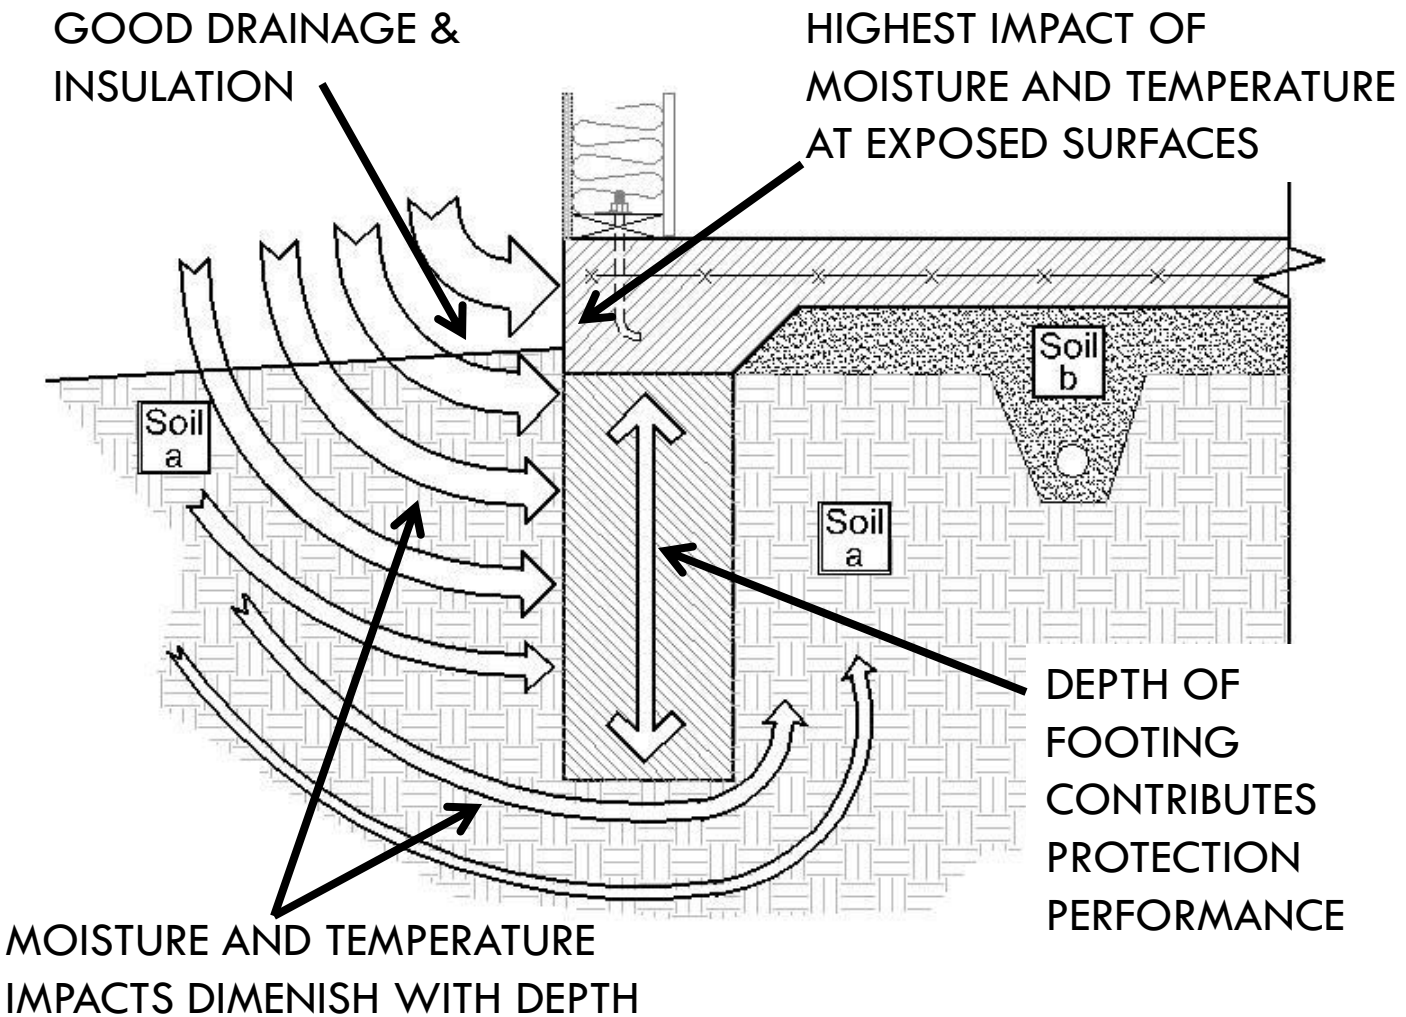

INSURING PROPER DRAINAGE AWAY FROM BUILDING FOUNDATIONS CRITICAL


2b

SLAB-ON-GRADE EXPOSURE ENVIRONMENTAL IMPACTS

POOR FINISHING AND MAINTENANCE OF ANY BUILDING SYSTEM LEADS TO COMPOUNDING DETERIORATION

PERIMETER SETTLEMENT
LEADS TO MOISTURE
SATURATION OF SOILS

PRESSURE OF EXPANDING
MOISTURE FILLED SOILS
EXPANDS SUB-SURFACE
MATERIAL

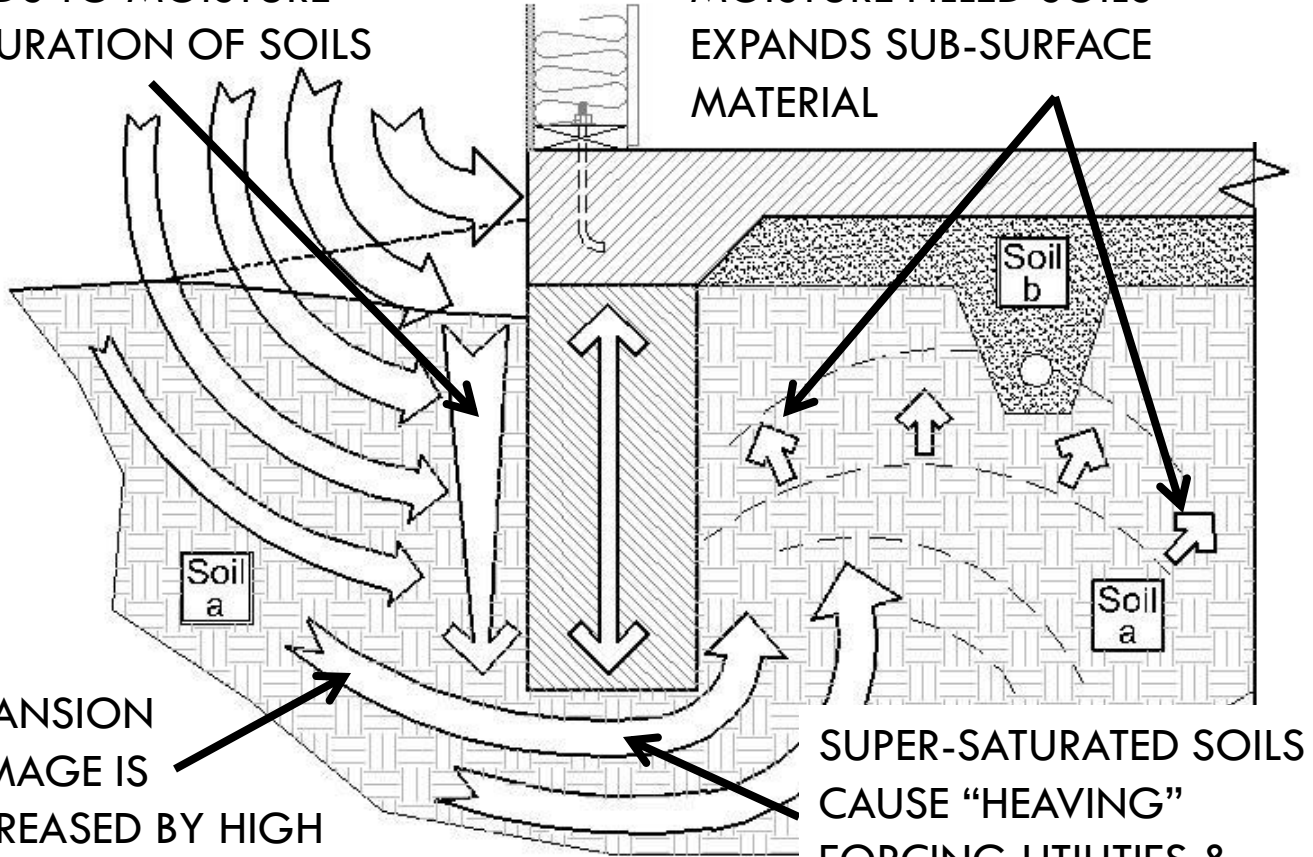

EXPANSION
DAMAGE IS
INCREASED BY HIGH
CLAY CONTENT
SOILS

SUPER-SATURATED SOILS
CAUSE "HEAVING"
FORCING UTILITIES &
SLABS UPWARD.

INCREASING FOUNDATION DEPTH AND BELOW-SLAB
SUB MATERIAL AND TYPE ADDS PROTECTION


2b

SLAB-ON-GRADE EXPOSURE
FAILING SYSTEMS

SYSTEM FAILURE CAN RANGE FROM SIMPLE CRACKING TO DRAMATIC PHYSICAL AND STRUCTURAL DAMAGE

FOUNDATIONS
DAMAGE RESULTS

SLAB HEAVE & FAILURE

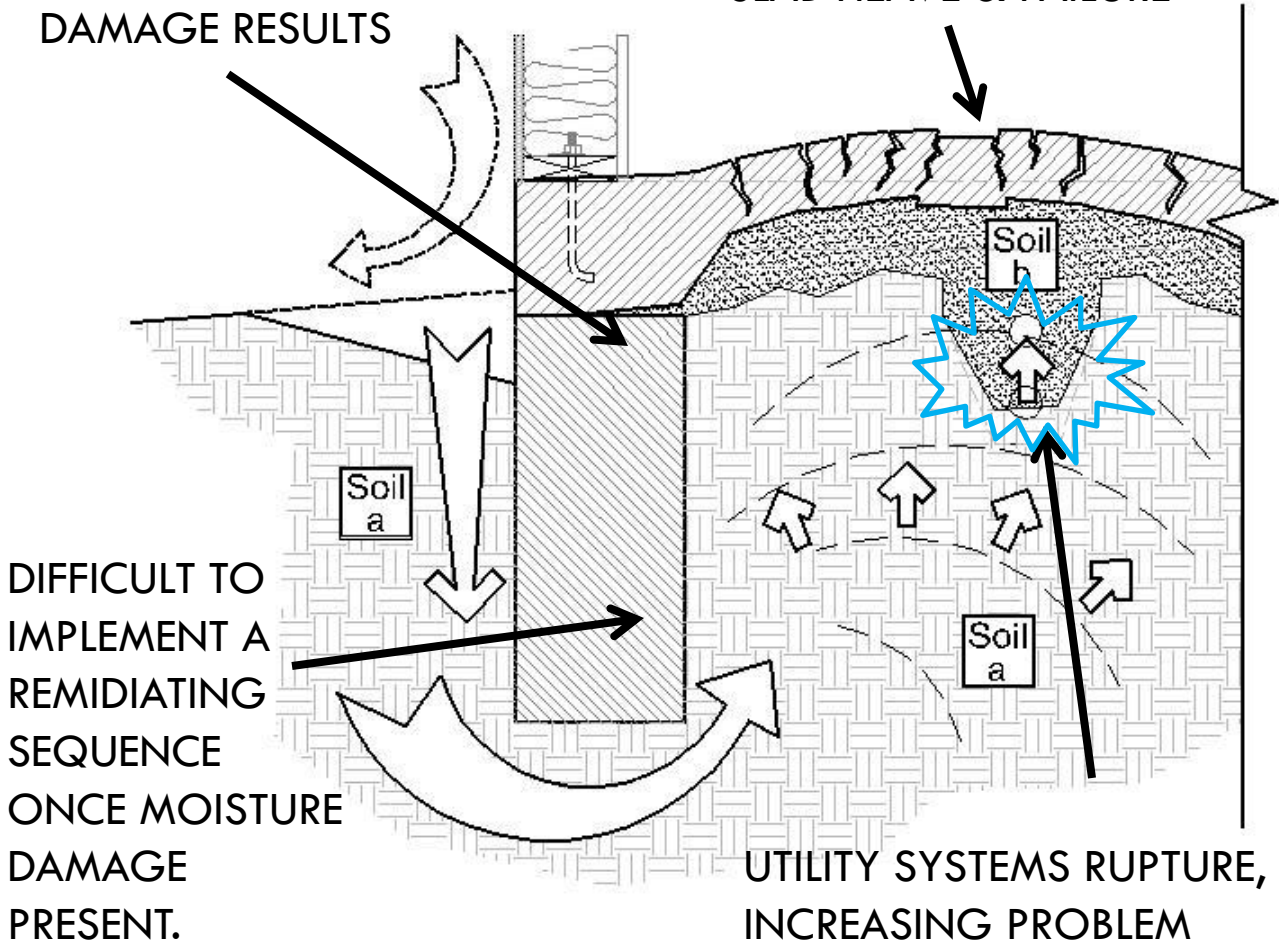

ONCE ANY BUILDING SYSTEM IS
COMPROMISED MULTIPLE FAILURES AND
CONSEQUENCES MAY RESULT.

2b

SLAB-ON-GRADE EXPOSURE
RESULTS OF EXTREME FAILURE

SUMMARY OF STANDARDS

PRINTED REPORT OF FIELD STANDARDS FOR FOUNDATION CONSTRUCTION

ONE and TWO Family Dwellings

TITLE PAGE / SHEET 0.0

Note Sym Key
 general common
 detail soils

Foundation & Slab-on-grade Standards for ONE & TWO FAMILY DWELLINGS

0.0
Index


Prepared for The City of Wichita and Sedgwick County Kansas

Table of Contents


Sheet Index

Ref. Sym.	TITLE PAGE AND FOUNDATION INDEX	SHEET INDEX
GENERAL NOTES:	General notes for all details are located on this page keyed by a number designation, inside a <u>hexagon</u> symbol.	PAGE 0.1
SOIL AND BACKFILL MATERIAL STANDARDS:	Soil and Backfill notes for all details are located on this page keyed by a letter designation, inside a <u>square</u> symbol.	PAGE 0.2
COMMON NOTES and FOUNDATION STANDARDS:	General notes for all details are located on this page keyed by a letter & number designation, inside a <u>triangle</u> symbol.	PAGE 0.2 & 0.3
FOUNDATION TYPE 1.0, Mono Pour Foundation & Slab:	1.0 General MONO-POUR assembly standards.	PAGE 1.0
FOUNDATION TYPE 2.0 Grade Beam & Slab:	2.0 General GRADE BEAM & SLAB assembly standards.	PAGE 2.0
FOUNDATION TYPE 3.0 Footing, Stem Wall & Slab:	3.0 General FOOTING, STEM WALL & SLAB assembly standards.	PAGE 3.0
FOUNDATION TYPE 3.1 Garage Frost Wall & Slab:	3.1 Foundation for Garage Slab and Stem Wall	PAGE 3.1
FOUNDATION TYPE 4.0 Basement Foundation:	4.0 General BASEMENT assembly standards.	PAGE 4.0
FOUNDATION TYPE 3.0 Walk-out Basement Slab Edges:	BASEMENT SLAB EDGES & FOUNDATIONS at WALK-OUT PERIMETERS shall be constructed using Detail 1, Type 3.0a Stem Wall & Slab construction assembly criteria located on Page 3.0 of these standards)	PAGE 3.0
FOUNDATION TYPE 5.0 Other Foundation Assemblies:	5.0 General FOOTING AND STEM WALL for CRAWL SPACE	PAGE 5.0
FOUNDATION SECTION & DETAIL STANDARDS:	6.0 Supplemental and Alternative Details.	PAGES 6.0 - 6.2
FOUNDATION & SLAB SITE CONDITIONS:	This section addressed environmental impacts on foundation, slab placement and long term performance.	PAGE 7.0


IMPORTANT NOTE : Details in this reference material are not to scale. They are intended to represent general construction assemblies for the purpose of identifying minimum construction standards. As such, the contractor must evaluate each project and circumstance applying higher performance, as may be required, to insure that both the safety and quality of the final product reflects and promotes the integrity of the construction industry.

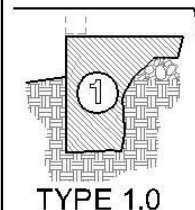


TYPE 1.0

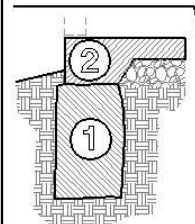


TYPE 2.0

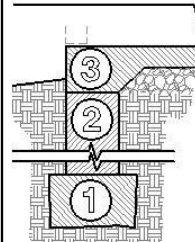


TYPE 3.0

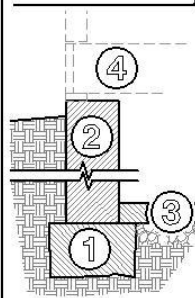

TYPE 4.0

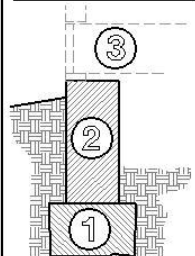

TYPE 5.0

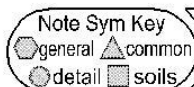

General Notes & Soil Standards

Project Inspection & Submittal Requirements

0.1
GenNotes

SITE & PROJECT STANDARDS:

01 STATEMENT OF PURPOSE

These guidelines for residential construction of concrete foundations and slabs represent minimum, code compliant, and recommended design standards. These standards include new construction and additions to existing structures. These standards do not apply to non-inhabitable, detached, structures. It is always the responsibility of the contractor to evaluate the scope and circumstances of each project and retain professional advise on any areas of concern including foundation and slab design.

02 REQUIRED SOIL ANALYSIS:

GENERAL MAKEUP OF EXISTING SITE SOILS: Native soil type and characteristics requires two (2) physical samples for testing. Each soil sample shall be approximately 8oz to 12oz sealed in a zip-lock plastic bag. Sample material shall be taken from 12" to 18" below grade at diagonal corners within footprint of proposed structure or addition. Plasticity index (PI) report from soils engineer is required with permitting request. This PI report establishes the minimum required depth of footings below finish grade and will be attached to the permit application. (Reference Supplemental detailed report on Soil Mechanics & Regional Conditions)

03 PLASTICITY INDEX AND FOOTING DEPTH

THE IMPACT OF A SOILS PLASTICITY INDEX (PI) ON FOUNDATIONS: Native soil type and characteristics impact the performance of foundations. These variations in the soil effect frost depth, expansiveness, movement and are generally set in motion as a result of the amount of moisture these soil types subjected to. Variations of moisture levels can cause dramatic soil movement capable of damaging even well designed foundation systems. These design standards are intended to generally address the various soil types present in the Wichita / Sedgwick County geographical region. Refer to sheet 7.0.

04 SITE & FOUNDATION MOISTURE

THE CONTROL OF SURFACE DRAINAGE IS CRITICAL IN MINIMIZING THE POTENTIAL FOR FOUNDATION DAMAGE AS A RESULT OF MOISTURE: Proper building site pad elevation and strict adherence to the overall sub-division development drainage plan is mandatory. In the absence of such an engineered drainage plan it is recommended that professional input on building site development be retained. While many uncontrollable environmental factors influence soil conditions including weather, vegetation and exposure, poorly sited buildings with poor drainage plans are most susceptible to water & foundation damage.

05 OWNER EDUCATION ON MAINTENANCE:

OWNERSHIP OF PROPERTIES REQUIRES UPKEEP AND MAINTENANCE: It is natural for soil materials at the perimeter of a building to settle over time. This settlement is ongoing and takes place over many years. In much the same up-keep sequence as painting, owners of properties should accept the fact that additional soil material will be required to maintain proper surface drainage. Good drainage away for the building perimeter, including downspout and sump pump extensions will minimize the threat of foundation problems resulting from water trapped against the slab or basement wall edges.

06 SITE CONDITIONS FOR PLACEMENT:

REFERENCE SHEET 7.0:
Soil "b" material acts as both a leveling element for the slab and as a buffer against the movement characteristics of Soil "a". Increasing the depth of Soil "b" with increased PI rating of below grade soils is ALWAYS recommended. Consult a professional if PI soil materials above 45 or if site conditions suggest questionable or inconsistent bearing performance circumstances.

07 FIBER REINFORCING:

Fiber materials are intended as a shrinkage and non-structural cracking control additive. These materials do not replace the requirements for steel reinforcing wire fabric materials or reinforcing bar, etc. Consult a Kansas design professional for recommendations on appropriate fiber material performance.

08 TECHNICAL INSTALLATION STANDARDS:

The contractor assumes responsibility for construction techniques, methods, standards and solutions implemented under his direction. He further assumes responsibility for recognizing and building in accordance with adopted codes, standards and guidelines as well as following the plans and specific recommendations of professionally prepared documents and specifications, if any, for a specific project. If criteria is found to be in conflict, use the more stringent standard or consult a Kansas design professional.

09 CONCRETE INSPECTIONS:

SLAB-ON-GRADE construction:


- 1) Footing: Trench, String-line perimeter & bearing;
- 2) Pre-Slab Pour: Sub-Grade, Grade Stakes, Reinforcing.

BASEMENT construction::

- 1) Footing: Footing & Rebar;
- 2) Wall: Sub-Grade, Grade Stakes, Reinforcing, Utilities;
- 3) Floor: Basement & Garage.

See City & County for detailed information & requirements.

COMMON DETAIL NOTES/ SHEET 0.2

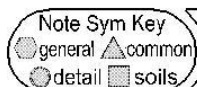

Common Notes & Foundation Standards

Reference foundation drawings


0.2

GenNotes



SOIL & BACKFILL MATERIAL STANDARDS:


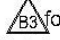


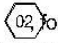Soil a EXISTING SITE SOILS: See General note  for required analysis of local existing, native soil. This analysis is required in order to establish PI index which determines minimum required depth foundation assembly below finished grade.



Soil b BELOW SLAB FILL MATERIAL: **COMPACTED** Sand, Pea Gravel, or other approved Stabilizing Materials (i.e. AB3, etc).



Soil c FINISH GRADE MATERIAL: Topsoil. See Common note  for required slope away from foundation perimeter and Common note  for required dimension below top of concrete wall or finished slab elevation.



Soil d FOUNDATION BACKFILL MATERIAL: Backfill with loose, uniform soil preferably slightly damp. Use only material that is free from organic material, debris and large clumps (6" max.). Fill perimeter uniformly in lifts of 24" maximum. If additional soil materials from off site are required, soil shall be of some makeup as local material, Soil Type "a".



Soil e FOUNDATION FILL MATERIAL AT FOOTING DRAINAGE MATERIAL: Coarse washed sand or washed river rock. Do not use fine sand fill material on exterior drainage tile.



COMMON NOTES FOR FOUNDATION STANDARDS:



A1 Footings shall be continuous on all sides of structure with bearing in minimum 1500 psf undisturbed soil or a controlled and tested fill.



A2 Do not place patio or driveway slabs on the fill next to **ANY** wall unless supported either on supporting ledges, on dowels or by supporting columns carried down to the adjacent footings bottom.



A3 Ufer ground shall be installed in all structural footings. Contact inspection department for criteria for proper installation.



B1 Do not backfill an unsupported straight run of wall over 16' in length (Measured between corners and cross walls or supporting buttresses) unless adequate bracing is provided or the floor framing has been set in place and anchor bolts tightened. Reference details D1 & D2, sht 6.1.



B2 Backfill only against sufficiently reinforced and cured concrete. No heavy wheel loading adjacent to the wall shall be allowed. Basement walls are NOT designed as retaining walls, reference details A2, sht 6.0 for laterally unsupported wall design criteria.



B3 There shall be a minimum dimension from finished grade to top of concrete foundation or slab of 6" minimum. If sod is to be installed adjacent the foundation, this dimension shall be 8" minimum to allow for depth of sod material.



B4 Surround the drain tiles with 12" min. of coarse washed sands (Road gravel). Crushed limestone is not acceptable. All drain tile shall be 3" or 4" and covered with sock or filter cloth. See Soil Type "e".



B5 Excavated soil material shall not be used as fill below concrete slabs including garage slabs unless properly placed, and tested for bearing performance. Imported material used for fill below any slab shall be of soil type B or as specified by a licensed professional consultant. All fill shall be distributed below concrete slabs in layers, filling all voids, with each properly compacted in sequence.



B6 Vegetation and organic top soil material shall be completely removed from building site areas to receive concrete slab and foundation assemblies. Do not place below slab fill and preparation materials over organic materials.



C1 All concrete shall have a minimum 28 days compressive strength of 3500 psi for exterior slabs and 3000 psi for interior slabs, walls and footings.




C2 Concrete shall have a 5" maximum slump at the end of the chute or an 8" maximum slump if a high range water reducer is added.



D1 Exterior and Interior drain tiles shall be continuous around footings placed as illustrated with silt protective "sock". Interior and exterior systems shall be independent with no connection. Interior and Exterior systems may discharge into same sump pump pit or gravity flow to exterior discharge. Insure that the discharge location provides for positive drainage away from foundation edge. Mechanically pumped discharge should include pipe or solid trough that carries drain-water least past the original basement over-dig or 5' whichever is greater. (Ref Detail E2/6.1 for secondary sump installation option.)

(COMMON NOTES CONTINUED ON PAGE 0.3)

COMMON DETAIL NOTES/ SHEET 0.3

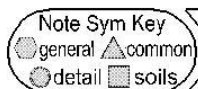

Common Notes & Foundation Standards

Reference foundation drawings

0.3
GenNotes

COMMON NOTES FOR FOUNDATION STANDARDS:

(COMMON NOTES CONTINUED FROM PAGE 0.2)

D2 To assure adequate drainage away from the foundation, grade away from the foundation shall slope at a recommended rate of 1" per ft. for 6 ft. minimum. Positive drainage shall then be maintained beyond in accordance with the development drainage plan. All drainage shall be maintained at a ¼" per ft. minimum. Use of soil type "c", organic top soil, is limited to 4" within 6' of perimeter to insure a positive drainage "cap" of native material below. Backfill below the topsoil layer, whether on-site or imported, materials, shall be consistant in make-up to existing local soil materials generally equal to Soil Type "a".

D3 Site irrigation systems adjacent foundations present a substantial source for the introduction of moisture into expansive sub-soils and resulting damage. Systems should be routinely balanced, inspected and maintained to limit and control this risk.

D4 Underslab utilities shall be installed with at least a 4" cover of compacted sand material between the bottom of the slab and top of utility line.

E1 Basement walls above 9'-0" in height, measured from top of footing to top of concrete wall shall be designed and sealed by a Kansas design professional.

F1 Seal tie holes and cracks with fiber sealant before dampproofing.

F2 One coat dampproofing minimum shall be applied in soils with PI of 15 and below and two coats, or equivalent shall be applied in in all soil types with PI above 15. Waterproofing material shall extend from top of wall to base of wall and horizontally on top of footing to seal joint a wall base.

R1 All horizontal bars shall lap a minimum of 18" at ends, splices, and around corners.

R2 Set anchor bolts at the spacing shown on the wall sections in attached drawing, preferably set by templates secured to the forms before concrete is placed, to assure proper placement.

R3 The placement of vertical and horizontal steel shall be in accordance with specific foundation type standards documented in these standards. Reference foundation type.

R4 Reinforcing mesh shall overlap a minimum of 6" and shall extend to within 3" of perimeter edge of concrete.

R5 Where slab construction in poured adjacent foundation walls forming and unsupported "floating slab" (Similar to Det F1/6.2), ½" min. diameter reinforcing bars, 16" min. in length spaced at 32" max o.c., shall be drilled a minimum of 4" into perimeter bearing wall and extend into the center of the adjacent slab. Thicken edge of slab as required for 1 ½" coverage of rebar top and bottom. Rebar material may be smooth.


T1 The IRC/IECC-2006 requires minimum insulation performance at various elements of exterior construction assemblies. Foundation and Slab Insulation standards are included. Locally, energy standards are not officially inspected, however, Kansas Law (KSA 66-1228) requires that builder's must disclose to buyers the amount of insulation they installed beside the minimum value required by code on the Kansas Energy Efficiency Disclosure form. Energy Star® requires insulation on all foundation types including slab-on-grade in our zone. If no insulation is installed as per the standard, a zero must be disclosed. The following table shows insulation values for the various types of foundations:

TABLE A - FOUNDATION INSULATION STANDARDS		
Kansas Zone 4 Climate (Sedgwick County & Surrounding Areas)		
Construction Type	Continuous or Framing	
* Foundation Insulation	R-10	R-13
Crawl Space Insulation	R-10	R-13
Slab Insulation	R-10 to a min 24" depth	

* See Detail E1/6.1 for basement foundation insulation options

T2 IRC/IECC-2006 code requires that exposed R10 insulation at slab edge be protected from damage and deterioration when installed. Install perimeter insulation system designed for this purpose or heavy gauge surface applied flashing or finishing material.

MONO POUR FOUNDATION / SHEET 1.0

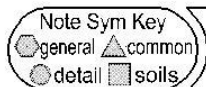

Mono Pour Foundation Type Construction Standards


1.0
FndnType

FOUNDATION TYPE 1.0 DETAIL NOTES:

- 1a Fndn Type 1.0 / Mono Pour Foundation type.
- 2 For all note "2" dimensional standards (a thru d), reference the table on this page:
- 3 Reference Soil & Backfill standards for these material types:

Soil	Soil	Soil
a	b	c
- 4 Reference specifically these Common Notes for type 1.0 fndn:

A1 thru A3	B3 thru B6	C1	C2	D2 thru D4	R1 thru R5	T1	T2
------------	------------	----	----	------------	------------	----	----
- 5 Steel Reinforcing and anchoring standards:
 - a) 3- #4 horizontal continuous at PI<16, 4- #4 at PI 16+.
 - b) #4 vertical @ 30" o.c. max. centers, center in footing. (Hook 24" into slab)
 - c) Anchor Bolts.
 - d) Slab reinforcement: 6x6-w1.4 x w1.4 WWF (6x6 - 10x10 mesh), center in slab.
 - e) Slab reinforcement: 6x6-w2.9 x w2.9 WWF in sheets (6x6 - 6x6 mesh), center in slab.
 - f) Slab reinforcement: #4 @ 24" o.c. each way, center in slab or approved post tensioning system.
- 6 All foundations must extend 12" min. into undisturbed soil free of vegetation or into engineered controlled fill materials. Foundations or grade beams may also be supported on concrete piers extending into deeper bearing material. These systems to be designed and sealed by a Kansas design professional.
- 7 Min. 2x4 PL w/ 1/2" dia. anchor embedded 7" into slab edge at 36" o.c. max. with washer & nut. One anchor within 12" of each end & splices. Optional anchors shall be designed and sealed by a Kansas design professional.

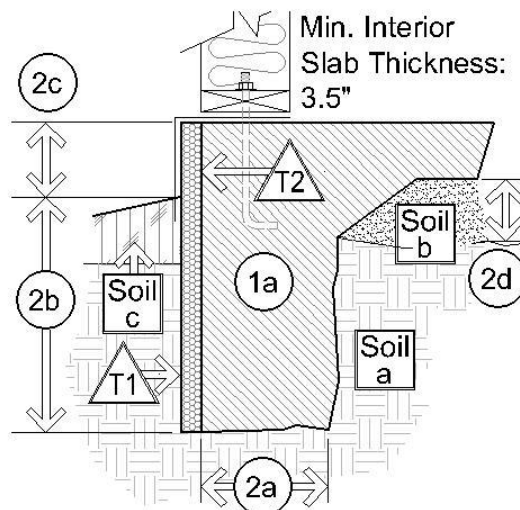


Dimension and Reinforcing Requirement Table / Type 1.0

Soil Type a	(2a)	(2b)	(2c)	(2d)	Reinforcing
Sandy/Silts PI <16	8" min.	30" min.	6" min. above finish grade	4" min.	Ref detail #1 below
Sandy Clay/Clay PI 16 to 30	(12" at brick ledge)	36" min.		4" min.	Ref detail #2 below
Lean/Fat Clay PI 31 to 45		42" min.		6" min.	Ref detail #3 below


Consult a Kansas design professional where PI > 45.

Detail 1 / Type 1.0a

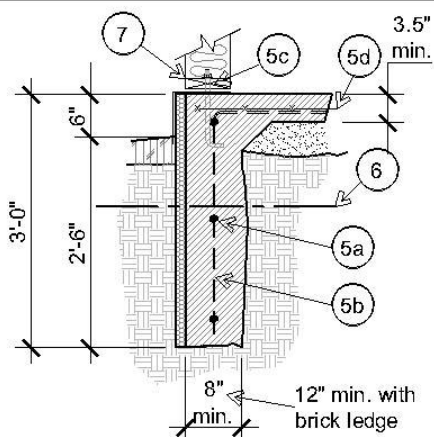


Type 1.0 / Mono Pour in PI<16 soil

Detail 2 / Type 1.0b

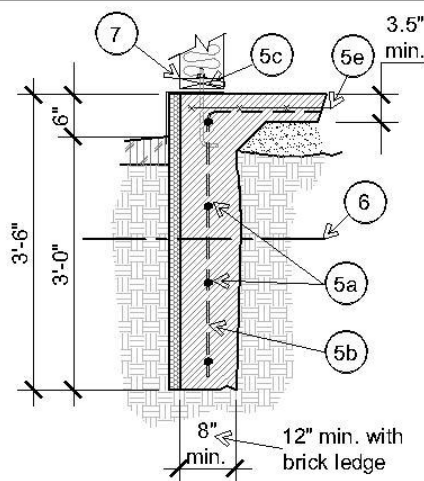


Type 1.0 / Mono Pour in PI 16 to 30 soil

Detail 3 / Type 1.0c

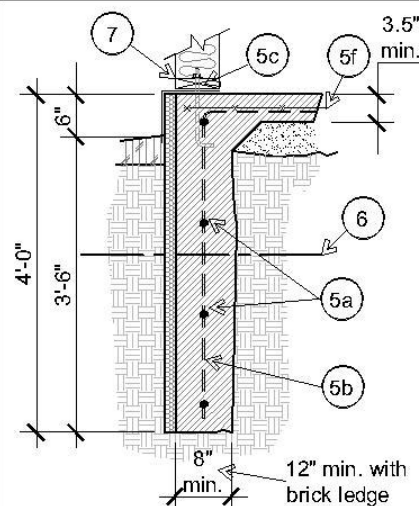

Type 1.0 / Mono Pour in PI 31 to 45 soil

MONO POUR FOUNDATION / SHEET 1.0

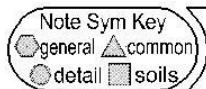

Mono Pour Foundation Type Construction Standards


1.0
FndnType

FOUNDATION TYPE 1.0 DETAIL NOTES:

- 1a Fndn Type 1.0 / Mono Pour Foundation type.
- 2 For all note "2" dimensional standards (a thru d), reference the table on this page:
- 3 Reference Soil & Backfill standards for these material types:

Soil a	Soil b	Soil c
--------	--------	--------
- 4 Reference specifications for concrete and steel:

A1 thru A3	B3 thru B6	C1 thru C2	D2 thru D4	R1 thru R5	T1 thru T2
------------	------------	------------	------------	------------	------------
- 5 Steel Reinforcing and anchoring standards:
a) 3- #4 horizontal continuous at PI<16, 4- #4 at PI 16+.
b) #4 vertical @ 30" o.c. max. centers, center in footing. (Hook 24" into slab)
c) Anchor Bolts.
d) Slab reinforcement: 6x6-w1.4 x w1.4 WWF (6x6 - 10x10 mesh), center in slab.
e) Slab reinforcement: 6x6-w2.9 x w2.9 WWF in sheets (6x6 - 6x6 mesh), center in slab.
f) Slab reinforcement: #4 @ 24" o.c. each way, center in slab or approved post tensioning system.
- 6 All foundations must extend 12" min. into undisturbed soil free of vegetation or into engineered controlled fill materials. Foundations or grade beams may also be supported on concrete piers extending into deeper bearing material. These systems to be designed and sealed by a Kansas design professional.
- 7 Min. 2x4 PL w/ 1/2" dia. anchor embedded 7" into slab edge at 36" o.c. max. with washer & nut. One anchor within 12" of each end & splices. Optional anchors shall be designed and sealed by a Kansas design professional.

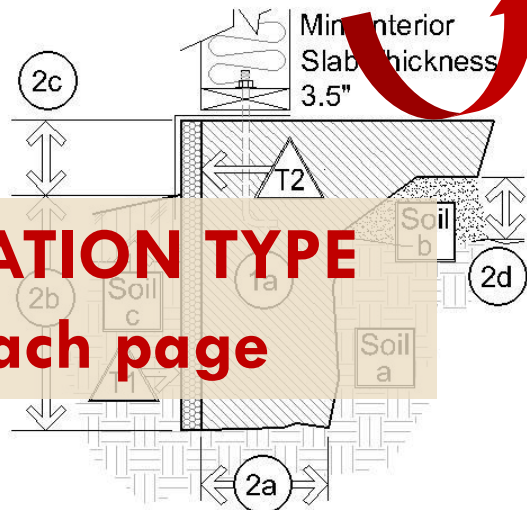


Dimension and Reinforcing Requirement Table / Type 1.0

Soil Type a	(2a)	(2b)	(2c)	(2d)	Reinforcing
Sandy/Silts PI <16	8" min.	30" min.	6" min. above finish grade	4" min.	Ref detail #1 below
Sandy Clay/Clay PI 16 to 30	(12" at brick ledge)	36" min.	above finish grade	4" min.	Ref detail #2 below
Lean/Fat Clay PI 31 to 45	brick ledge)	42" min.		6" min.	Ref detail #3 below


Consult a Kansas design professional where PI > 45.

Detail 1 / Type 1.0a

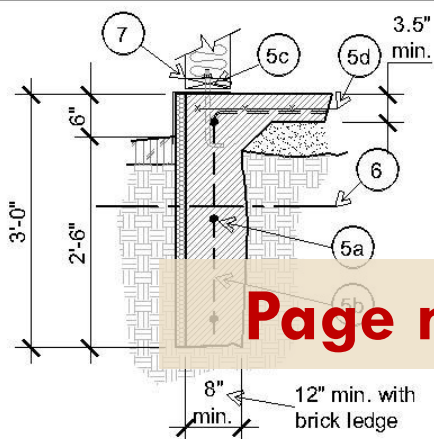


Type 1.0 / Mono Pour in PI<16 soil

Detail 2 / Type 1.0b

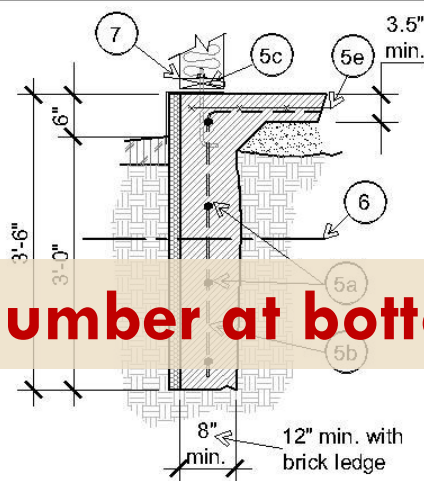

Type 1.0 / Mono Pour in PI 16 to 30 soil


Detail 3 / Type 1.0c

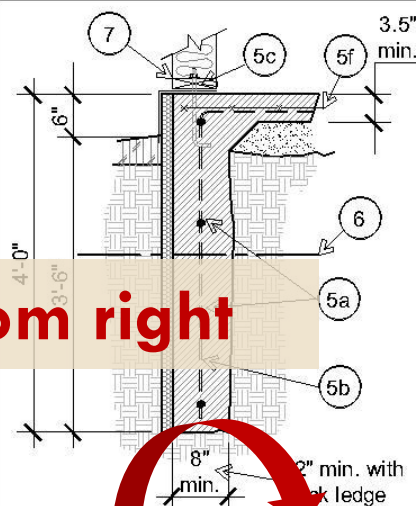

Type 1.0 / Mono Pour in PI 31 to 45 soil

Page number at bottom right

MONO POUR FOUNDATION / SHEET 1.0

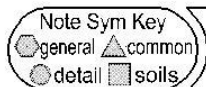

Mono Pour Foundation Type Construction Standards


1.0
FndnType

FOUNDATION TYPE 1.0 DETAIL NOTES:

- 1a Fndn Type 1.0 / Mono Pour Foundation type.
- 2 For all note "2" dimensional standards (a thru d), reference the table on this page:
- 3 Reference Soil & Backfill standards for these material types:

Soil a	Soil b	Soil c
--------	--------	--------
- 4 Reference specifically these Common Notes for type 1.0 fndn:

A1 thru A3	B3 thru B6	C1	C2	D2 thru D4	R1 thru R5	T1	T2
------------	------------	----	----	------------	------------	----	----
- 5 Steel Reinforcing and anchoring standards:
 - a) 3- #4 horizontal continuous at PI<16, 4- #4 at PI 16 to 30
 - b) #4 vertical @ 30" o.c. max. centers, center in footing. (Hook 24" into slab)
 - c) Anchor Bolts.
 - d) Slab reinforcement: 6x6-w1.4 x w1.4 WWF (6x6 - 10x10 mesh), center in slab.
 - e) Slab reinforcement: 6x6-w2.9 x w2.9 WWF in sheets (6x6 - 6x6 mesh), center in slab.
 - f) Slab reinforcement: #4 @ 24" o.c. each way, center in slab or approved post tensioning system.

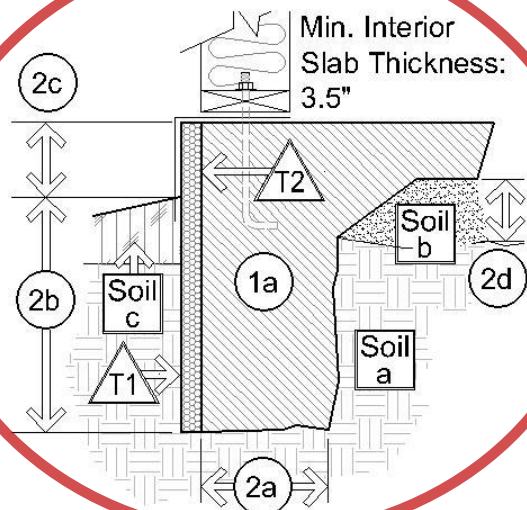


- 6 All foundations must extend 12" min. into undisturbed soil free of fill material. If the foundation is placed in fill material, the foundation must be designed and sealed by a Kansas design professional where PI > 45.
- 7 Min. 2x4 PL w/ 1/2" dia. anchor embedded 7" into slab edge at 36" o.c. max. with washer & nut. On the exterior of the foundation, the anchor within 12" of each corner must be designed and sealed by a Kansas design professional.

Dimension and Reinforcing Requirement Table / Type 1.0			
	(2a)	(2b)	(2c)
Soil PI < 16	min.	min.	above
Sandy Clay/Clay	(12"	36"	finish
Lean Fat Clay	min.	min.	min.
Brick	42"	min.	min.
PI 31 to 45	ledge)	min.	min.
	(2d)	Reinforcing	
4"	min.	Ref detail #1 below	
4"	min.	Ref detail #2 below	
6"	min.	Ref detail #3 below	


GENERAL DETAIL PROFILE defines type and general requirements for each foundation.

Detail 1 / Type 1.0a

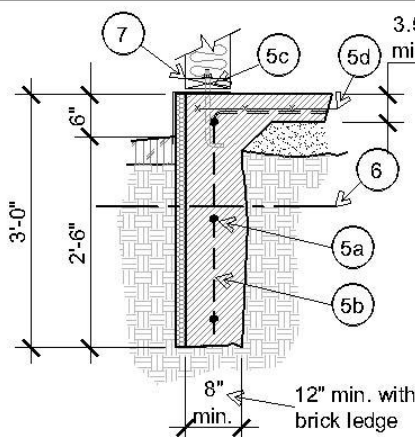


Type 1.0 / Mono Pour in PI<16 soil

Detail 2 / Type 1.0b

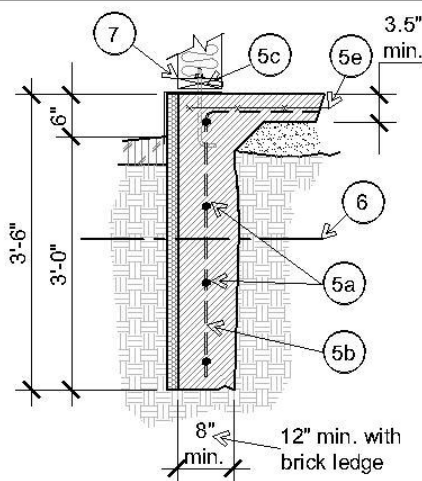


Type 1.0 / Mono Pour in PI 16 to 30 soil

Detail 3 / Type 1.0c

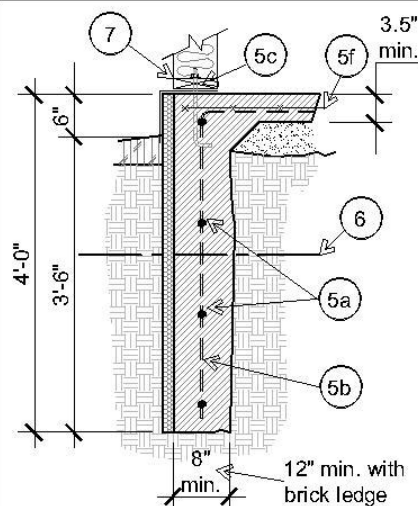

Type 1.0 / Mono Pour in PI 31 to 45 soil

MONO POUR FOUNDATION / SHEET 1.0

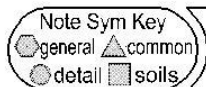

Mono Pour Foundation Type Construction Standards

1.0
FndnType

FOUNDATION TYPE 1.0 DETAIL NOTES:

1a Fndn Type 1.0 / Mono Pour Foundation type.

2 For all note "2" dimensional standards (a thru d), reference the table on this page.

3 Reference soil types and standards for water types.

4 Reference soil types and standards for water types.

5 Steel Reinforcing and Anchoring Standards:

a) 3- #4 horizontal continuous at PI<16, 4- #4 at PI 16+.

b) #4 vertical @ 30" o.c. max. centers, center in footing. (Hook into slab)

c) Anchor Bolts.

d) Slab reinforcement: 6x6-w1.4 x w1.4 WWF (6x6 - 10x10 mesh), center in slab.

e) Slab reinforcement: 6x6-w2.9 x w2.9 WWF in sheets (6x6 - 6x6 mesh), center in slab.

f) Slab reinforcement: #4 @ 24" o.c. each way, center in slab or approved post tensioning system.

6 All foundations must extend 12" min. into undisturbed soil free of vegetation or into engineered controlled fill materials. Foundations or grade beams may also be supported on concrete piers extending into deeper bearing materials systems to be designed and sealed by a Kansas design professional.

7 Min. 2x4 PL w/ 1/2" dia. anchor embedded 7" into slab edge at 36" o.c. max. with washer & nut. One



Min. Interior
Slab Thickness:
3.5"

DETAIL TABLE outlines **DIMENSIONAL & REINFORCEMENT REQUIREMENTS** for foundation type based primarily based on (PI) soil type.

Dimension and Reinforcing Requirement Table / Type 1.0

Soil Type [a]	(2a)	(2b)	(2c)	(2d)	Reinforcing
Sandy/Silts PI <16	8" min.	30" min.	6" min. above finish grade	4" min.	Ref detail #1 below
Sandy Clay/Clay PI 16 to 30	(12" at min.	36" min.		4" min.	Ref detail #2 below
Lean/Fat Clay PI 31 to 45	brick ledge)	42" min.		6" min.	Ref detail #3 below

Consult a Kansas design professional where PI > 45.

Dimension and Reinf


Soil Type [a]

Sandy/Silts
PI <16


Sandy Clay/Clay
PI 16 to 30

Lean/Fat Clay
PI 31 to 45

Type 1.0b

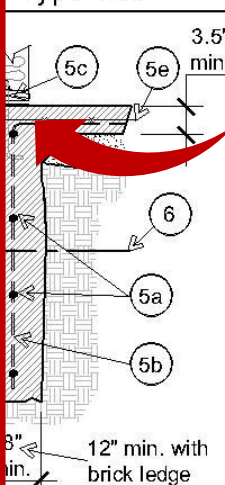


Detail 3 / Type 1.0c

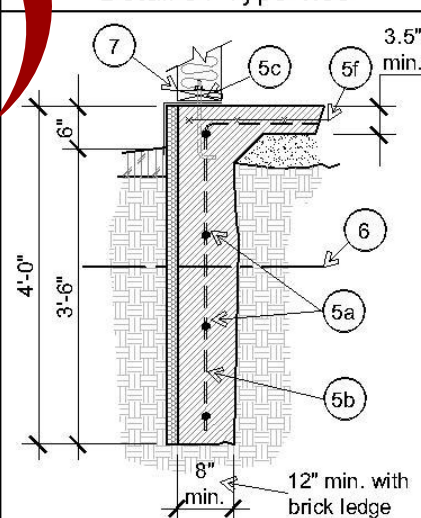

in PI 16 to 30 soil

Type 1.0 / Mono Pour in PI 31 to 45 soil

MONO POUR FOUNDATION / SHEET 1.0

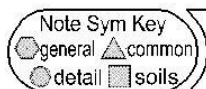


Mono Pour Foundation Type Construction Standards

1.0
FndnType

FOUNDATION TYPE 1.0 DETAIL NOTES:

- 1a Fndn Type 1.0 / Mono Pour Foundation type.
- 2 For all note "2" dimensional standards (a thru d), reference the table on this page:
- 3 Reference Soil & Backfill standards for these material types:

Soil	Soil	Soil
a	b	c
- 4 Refer to **DETAILS at the bottom of the sheet** for the 1.0 foundation standards for **INCREASING DEPTH** resulting from (PI) impact on soil stability and damage potential.
- 5 Steel Reinforcing and anchor standards:
 a) 3- #4 horizontal continuous along entire length of footing.
 b) #4 vertical @ 30" o.c. max. centers, center in footing. (Hook 24" into slab)
 c) Anchor 12" min. into undisturbed soil free of vegetation or into engineered controlled fill materials.
 d) Slab reinforcement: 6x6-w1.4 x w1.4 WWF (6x6 - 10x10 mesh), center in slab.
 e) Slab reinforcement: 6x6-w1.4 x w1.4 WWF (6x6 - 10x10 mesh), center in slab.
 f) Slab reinforcement: #4 @ 24" o.c. each way, center in slab or approved post tensioning system.
 g) Consult a Kansas design professional when PI > 45.
- 6 All foundations must extend 12" min. into undisturbed soil free of vegetation or into engineered controlled fill materials. Foundations or grade beams may also be supported on concrete piers extending into deeper bearing material. These systems to be designed and sealed by a Kansas design professional.
- 7 Min. 2x4 PL w/ 1/2" dia anchor embedded 7" into slab edge at 12" o.c. max. w/ washer & nut. One anchor per 12" of each end & splices. Optional anchors shall be designed and sealed by a Kansas design professional.

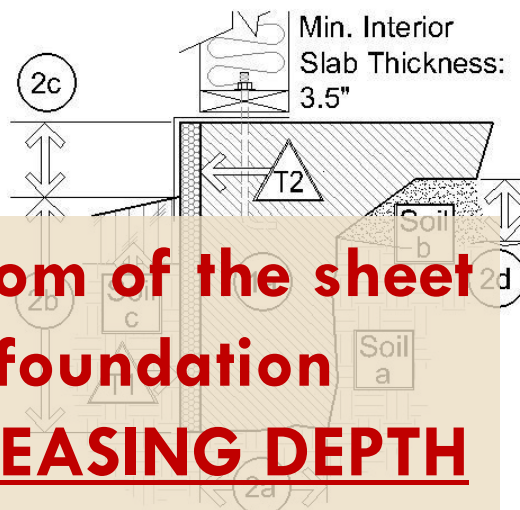


Soil Type (a)	(2a)	(2b)	(2c)	(2d)	Reinforcing
Sandy/Silts PI <16	8" min.	30" min.	6" min. above finish grade	4" min.	Ref detail #1 below
Sandy Clay/Clay PI 16 to 30	(12" at brick ledge)	36" min.	above finish grade	4" min.	Ref detail #2 below
Lean/Fat Clay PI 31 to 45		42" min.		6" min.	Ref detail #3 below


Detail 1 / Type 1.0a

Detail 2 / Type 1.0b


Detail 3 / Type 1.0c

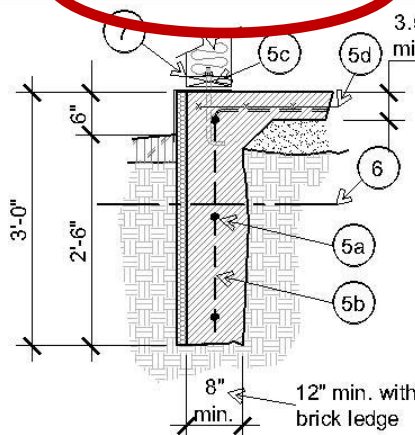

Type 1.0 / Mono Pour in PI <16 soil

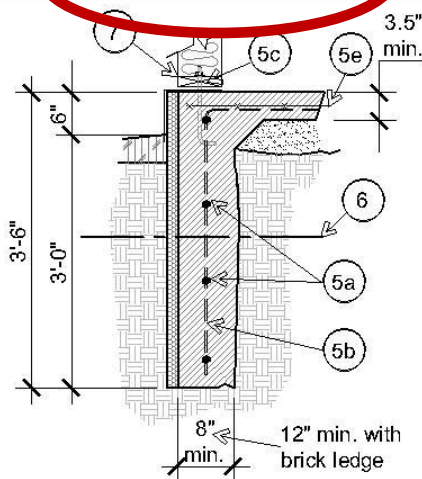


Type 1.0 / Mono Pour in PI 16 to 30 soil

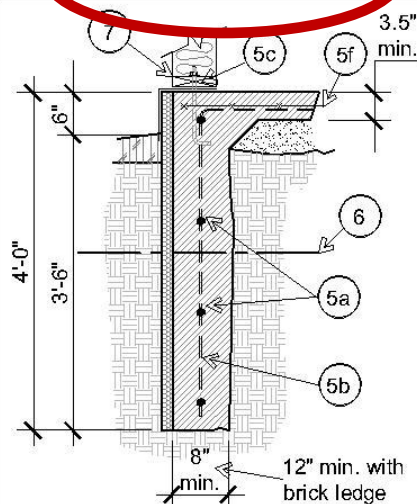

Type 1.0 / Mono Pour in PI 31 to 45 soil

MONO POUR FOUNDATION / SHEET 1.0

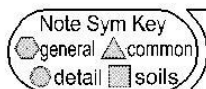

Mono Pour Foundation Type Construction Standards


1.0
FndnType

FOUNDATION TYPE 1.0 DETAIL NOTES:

- 1a Fndn Type 1.0 Mono Pour Foundation type.
- 2 For all note "2" dimensional standards (a thru d), reference the table on this page:
- 3 Reference Soil & Backfill standards for these material types:

Soil a	Soil b	Soil c
--------	--------	--------
- 4 Reference specifically these Common Notes for type 1.0 fndn:

A thru A3	B thru B6	C1	C2	D thru D4	R1 thru R5	T1	T2
-----------	-----------	----	----	-----------	------------	----	----
- 5 Steel Reinforcing and anchoring standards:
 - a) 3- #4 horizontal continuous at PI<16, 4- #4 at PI 16+.
 - b) #4 vertical @ 30" o.c. max. centers, center in footing. (Hook 24" into slab)
 - c) Anchor Bolts.
 - d) Slab reinforcement: 6x6-w1.4 x w1.4 WWF (6x6 - 10x10 mesh), center in slab.
 - e) Slab reinforcement: 6x6-w2.9 x w2.9 WWF in sheets (6x6 - 6x6 mesh), center in slab.
 - f) Slab reinforcement: 6x6-w2.9 x w2.9 WWF in sheets (6x6 - 6x6 mesh), center in slab.
- 6 All foundations must extend 12" min. into undisturbed soil free of vegetation or into engineered compacted fill materials. Foundations or grade beams shall not be cast into deeper bearing material. These systems to be designed and sealed by a Kansas design professional.
- 7 Min. 2x4 PL w/ 1/2" dia. anchor embedded 7" into slab edge at 36" o.c. max. with washer & nut. One anchor within 12" of edge. All anchors shall be designed and sealed by a Kansas design professional.

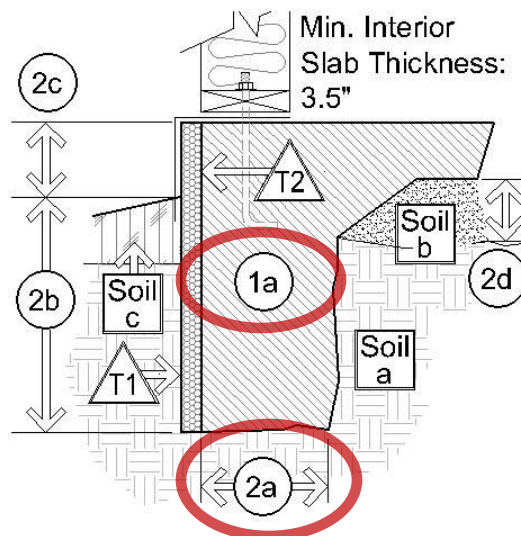


DETAIL NOTES are on the current detail page in a circle symbol... they are generally dimensional and structural standards specific to the current detail.

Soil Type	(2a)	(2b)	(2c)	(2d)	Reinforcing
Sandy Clay/Clay	(12" min. ledge)	36" min.	finish grade	4" min.	Ref detail #1 below
PI 16 to 30					Ref detail #2 below
PI 31 to 45					Ref detail #3 below


Detail 1 / Type 1.0a

Detail 2 / Type 1.0b


Detail 3 / Type 1.0c

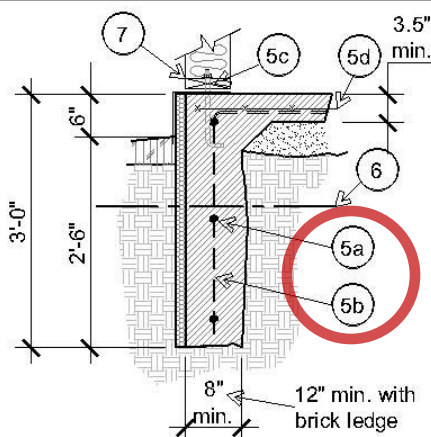

Type 1.0 / Mono Pour in PI<16 soil

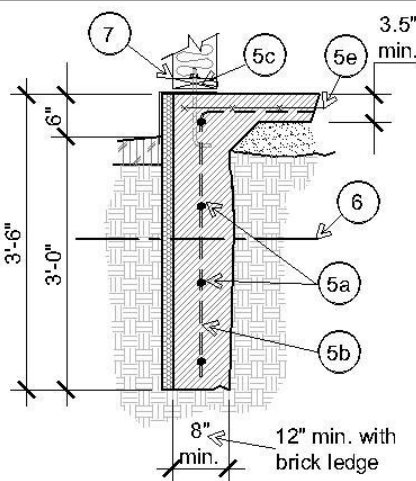


Type 1.0 / Mono Pour in PI 16 to 30 soil

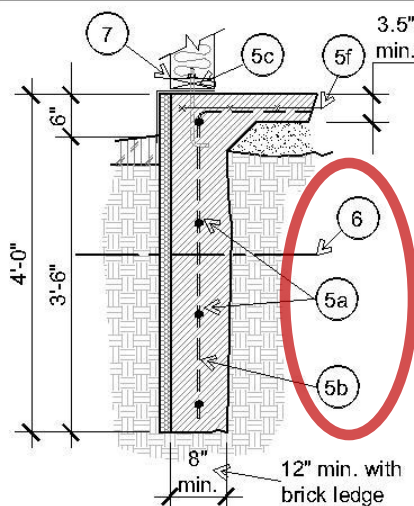

Type 1.0 / Mono Pour in PI 31 to 45 soil

MONO POUR FOUNDATION / SHEET 1.0

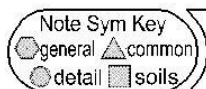

Mono Pour Foundation Type Construction Standards


1.0
FndnType

FOUNDATION TYPE 1.0 DETAIL NOTES:

- 1a Fndn Type 1.0 / Mono Pour Foundation type.
- 2 For all note "2" dimensional standards (a thru d), reference the table on this page:
- 3 Reference Soil & Backfill standards for these material types:

Soil a	Soil b	Soil c
--------	--------	--------
- 4 Reference specifically these Common Notes for type 1.0 fndn:

A1 thru A3	B3 thru B6	C1	C2	D2 thru D4	R1 thru R5	T1	T2
------------	------------	----	----	------------	------------	----	----
- 5 Steel Reinforcing and anchoring standards:
 - a) 3- #4 horizontal continuous at PI < 16, 4- #4 at PI 16+.
 - b) #4 vertical @ 30" o.c. max. centers, center in footing. (Hook 24" into slab)
 - c) Anchor Bolts.
 - d) Slab reinforcement: 6x6-w1.4 x w1.4 WWF (6x6 - 10x10 mesh), center in slab.
 - e) Slab reinforcement: 6x6-w2.9 x w2.9 WWF in sheets (6x6 - 6x6 mesh), center in slab.
 - f) Slab reinforcement: 4 @ 24" o.c. each way, center in slab or approved post tensioning.
- 6 All foundations must extend 12" min. into undisturbed soil free of vegetation, fill, or other obstructions. Foundation systems to be designed and sealed by a Kansas design professional.
- 7 Min. 2x4 PL w/ 1/2" dia. anchor embedded 7" into slab edge at 36" o.c. max. with washer & nut. One anchor within 12" of each end & splices. Optional anchors shall be designed and sealed by a Kansas design professional.

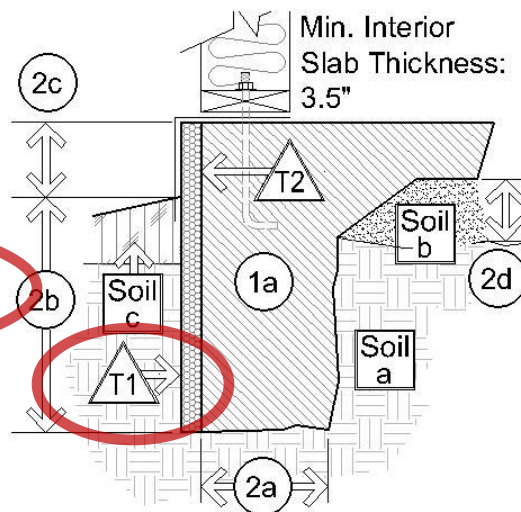


**Look back on page 0.2,
COMMON NOTES for comments
in a triangular symbol...**

Dimensions and Reinforcing Requirement Table / Type 1.0				
Soil Type	(2a)	(2b)	(2c)	(2d)
PI < 16	12" min.	36" min.	finish above grade	4" min.
Sandy Clay/Clay	(12" min.)	36" min.	finish above grade	4" min.
PI 16 to 30	(12" min.)	36" min.	finish above grade	4" min.
PI 31 to 45	(ledge)	min.	min.	6" min.


Consult a Kansas design professional where PI > 45.

Detail 1 / Type 1.0a

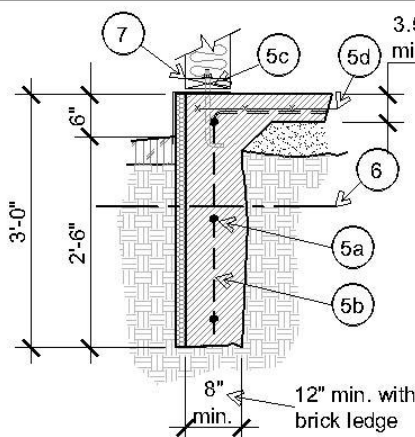


Type 1.0 / Mono Pour in PI < 16 soil

Detail 2 / Type 1.0b

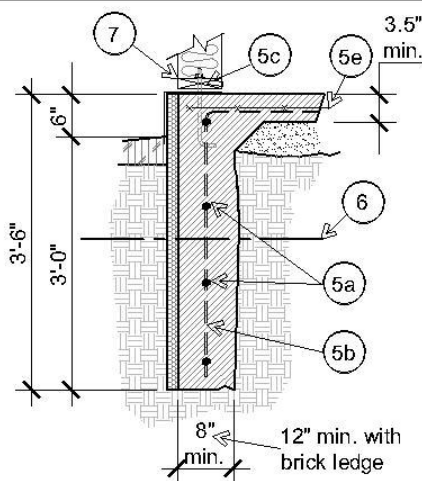


Type 1.0 / Mono Pour in PI 16 to 30 soil

Detail 3 / Type 1.0c

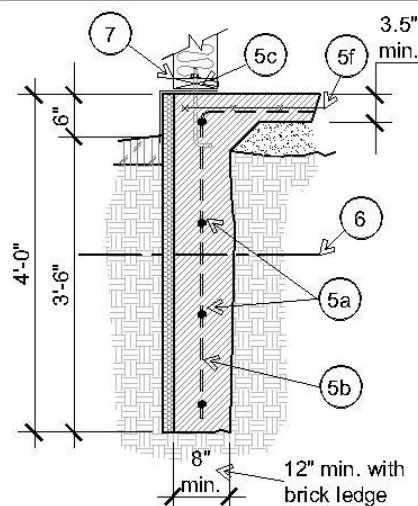

Type 1.0 / Mono Pour in PI 31 to 45 soil

MONO POUR FOUNDATION / SHEET 1.0

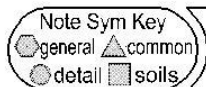

Mono Pour Foundation Type Construction Standards


1.0
FndnType

FOUNDATION TYPE 1.0 DETAIL NOTES:

1a Fndn Type 1.0 / Mono Pour Foundation type.

2 For all note "2" dimensional standards (a thru d), reference the table on this page:

3 Reference Soil & Backfill standards for these material types:

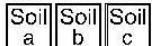

4 Reference specifically these Common notes for type 1.0 fndn:



5 Steel Reinforcing and anchoring standards:

a) 3- #4 horizontal continuous at PI<16, 4- #4 at PI 16+.

b) #4 vertical @ 30" o.c. max. centers, center in footing. (Hook 24" into slab)


c) Anchor Bolts.

d) Slab reinforcement: 2-6" x 14" x 14" WWF (6-6" x 14" mesh), center in slab.

e) Slab reinforcement: 6x6-w2.9 x w2.9 WWF in sheets (6x6 - 6x6 mesh), center in slab.

6 All foundations must extend 12" min. into undisturbed soil free of vegetation and other obstructions. Foundations or grade beams may also be supported on concrete piers extending into deeper bearing material. These systems to be designed and sealed by a Kansas design professional.


7 Min. 2x4 PL w/ 1/2" dia. anchor embedded 7" into slab edge at 36" o.c. max. with washer & nut. One anchor within 12" of each end & splices. Optional anchors shall be designed and sealed by a Kansas design professional.

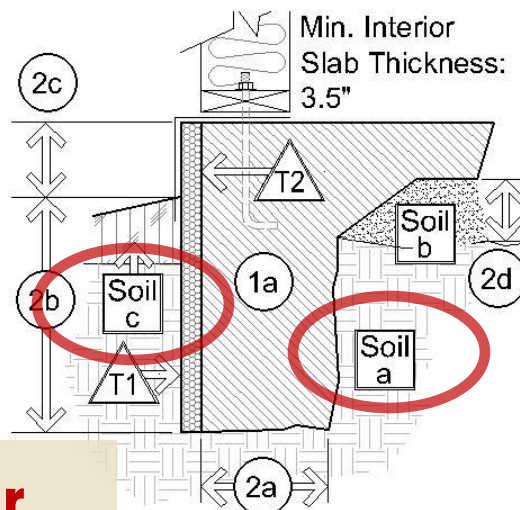

Soil Type	(2a)	(2b)	(2c)	(2d)	Reinforcing
Sandy/Silts PI < 16	8" min.	30" min.	6" min.	4" min.	Ref detail #1 below
Sandy Clay/Clay PI 16 to 30	(12" at brick ledge)	36" min.	above finish grade	4" min.	Ref detail #2 below
Lean/Fat Clay PI 31 to 45		42" min.		6" min.	Ref detail #3 below


Consult a Kansas design professional where PI > 45.

Detail 1 / Type 1.0a

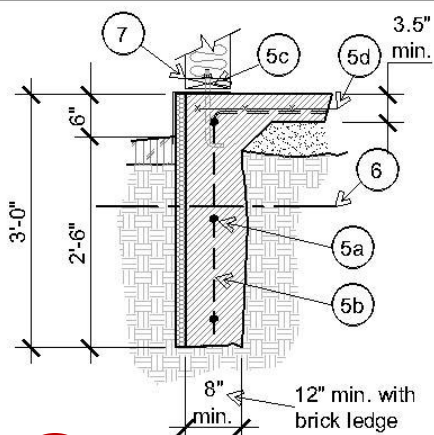


Type 1.0 / Mono Pour in PI<16 soil

Detail 2 / Type 1.0b

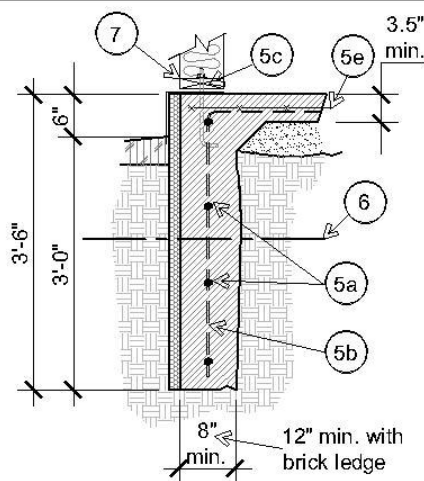


Type 1.0 / Mono Pour in PI 16 to 30 soil

Detail 3 / Type 1.0c

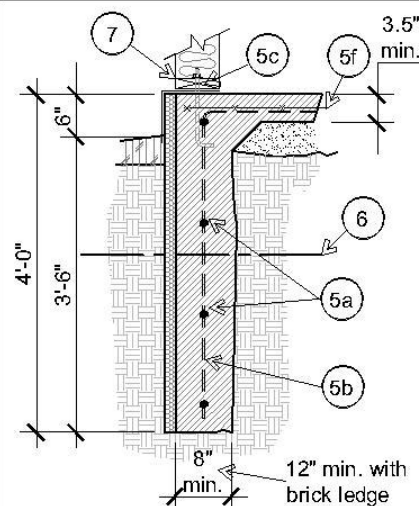

Type 1.0 / Mono Pour in PI 31 to 45 soil

GRADE BEAM FOUNDATION / SHEET 2.0

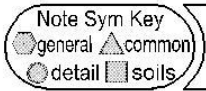


Grade Beam Foundation Type Construction Standards

2.0
FndnType

- FOUNDATION TYPE 2.0 DETAIL NOTES:**
- 1a Fndn Type 2.0 / Grade Beam (Trench) & Slab placement.
 - 1b 8" thickened edge slab.
 - 2 For all note "2" dimensional standards (a thru g), reference the table on this page:
 - 3 Reference Soil & Backfill standards for these material types:

Soil a	Soil b	Soil c
-----------	-----------	-----------
 - 4 Reference specifically these Common Notes for type 2 fndn:

A1 thru A3	B3	C1	C2	D2 thru D4	R1 thru R5	T1	T2
------------	----	----	----	------------	------------	----	----
 - 5 Steel Reinforcing and anchoring standards:
 a) 3- #4 horizontal continuous at PI < 16, 4- #4 at PI 16+.
 b) #4 vertical @ 30" o.c. max. centers, centered in footing.
 (Hook 24" into slab)
 c) Anchor Bolts.
 d) Slab reinforcement: 6x6-w1.4 x w1.4 WWF (6x6 - 10x10 mesh), center in slab.
 e) Slab reinforcement: 6x6-w2.9 x w2.9 WWF in sheets (6x6 - 6x6 mesh), center in slab.
 f) Slab reinforcement: #4 @ 24" o.c. each way, center in slab or approved post tensioning system.

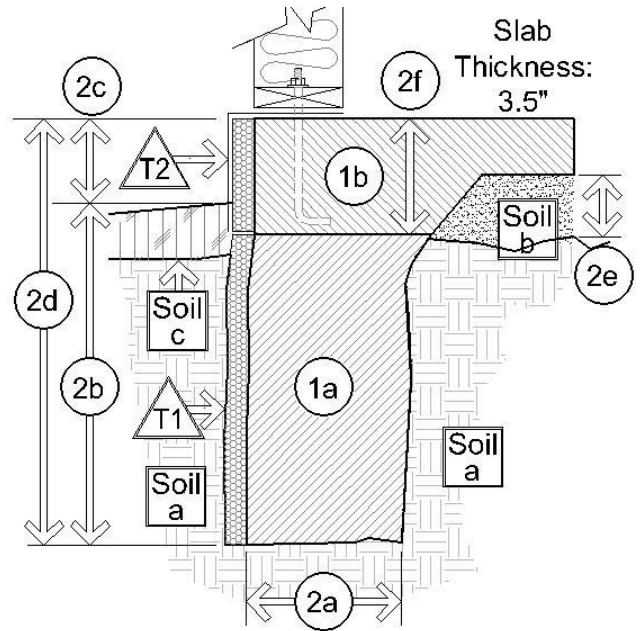


Dimension and Reinforcing Requirement Table / Type 2.0							
Soil Type a	(2a)	(2b)	(2c)	(2d)	(2e)	(2f)	Reinforcing
Sandy/Silts PI < 16	8" min.	30" min.	6" min.	36" min.	4" min.	8" min.	Ref detail #1 below
Sandy Clay/Clay PI 16 to 30	(12" at	36" min.	6" min.	42" min.	4" min.	8" min.	Ref detail #2 below
Lean/Fat Clay PI 31 to 45	brick ledge)	42" min.	6" min.	48" min.	6" min.	8" min.	Ref detail #3 below

Consult a Kansas design professional where PI > 45.


- 6 All foundations must extend 12" min. into undisturbed soil free of vegetation or into engineered controlled fill materials. Foundations or grade beams may also be supported on concrete piers extending into deeper bearing material. These systems shall be designed and sealed by a Kansas design professional.
- 7 Min. 2x4 PL w/ 1/2" dia. anchor embedded 7" into slab edge at 36" o.c. max. with washer & nut. One anchor within 12" of each end & splices. Optional anchors shall be designed and sealed by a Kansas design professional.

Detail 1 / Type 2.0a

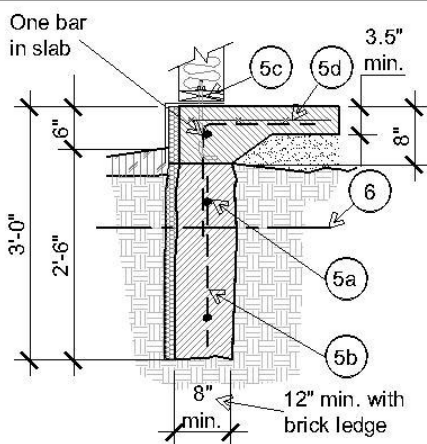


Type 2.0 / Grade Beam in PI < 16 soil

Detail 2 / Type 2.0b

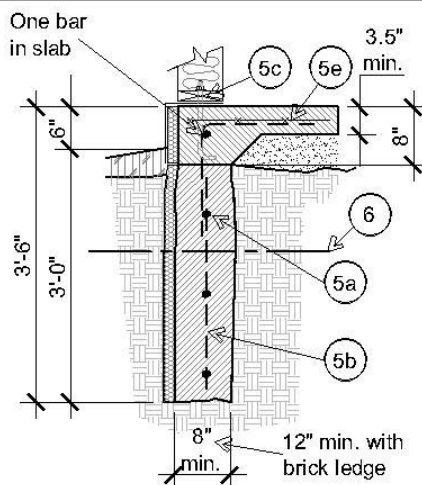


Type 2.0 / Grade Beam in PI 16 to 30 soil

Detail 3 / Type 2.0c

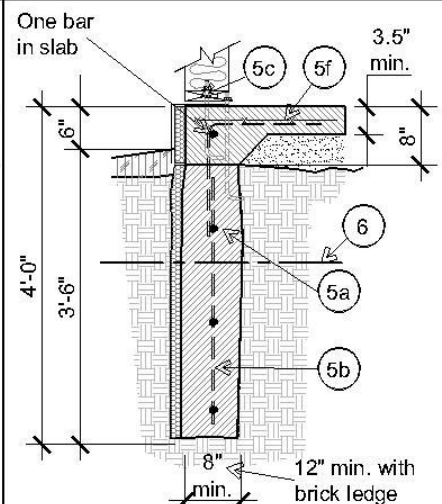

Type 2.0 / Grade Beam in PI 31 to 45 soil

STEM WALL FOUNDATION / SHEET 3.0

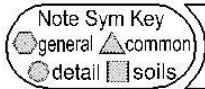

Footings & Stem Wall Foundation Construction Standards

3.0
FndnType

FOUNDATION TYPE 3.0 DETAIL NOTES:

(1a) Fndn Type 3.0 / Footing (1b) Stemwall (1c) 8" thick edge Slab.

(2) For all note "2" dimensional standards (a thru g), reference the table on this page:

(3) Reference Soil & Backfill standards for these material types: Soil a Soil b Soil c Soil d

(4) Reference specifically these Common Notes for type 3 fndn:


A1 thru A3 B3 C1 C2 D2 thru D4 R1 thru R5 T1 T2

(5) Steel Reinforcing and anchoring standards:

- 3- #4 horizontal continuous at PI < 16, 4- #4 at PI 16+.
- #4 vertical @ 30" o.c. max. centers, center in wall. (Hook 24" into slab)
- Anchor Bolts.
- Slab reinforcement: 6x6-w1.4 x w1.4 WWF (6x6 - 10x10 mesh), center in slab.
- Slab reinforcement: 6x6-w2.9 x w2.9 WWF in sheets (6x6 - 6x6 mesh), center in slab.
- Slab reinforcement: #4 @ 24" o.c. each way, center in slab or approved post tensioning system.
- #4 dowels @ 30" o.c. max. (dowels and verticals could be one piece) 6" leg at bottom.
- 2-#4 cont. @ 1'-4" min. fig. & 3-#4 cont. @ 1'-8" min. fig.

(6) All foundations must extend 12" min. into undisturbed soil free of vegetation or into engineered controlled fill materials. Foundations or grade beams may also be supported on concrete piers extending into deeper bearing material. These systems must be designed and sealed by a Kansas design professional.

(7) Min. 2x4 PL w/ 1/2" dia. anchor embedded 7" into slab edge at 36" o.c. max. with washer & nut. Optional anchors shall be designed and sealed by a Kansas design professional. One anchor within 12" of each end & splices.

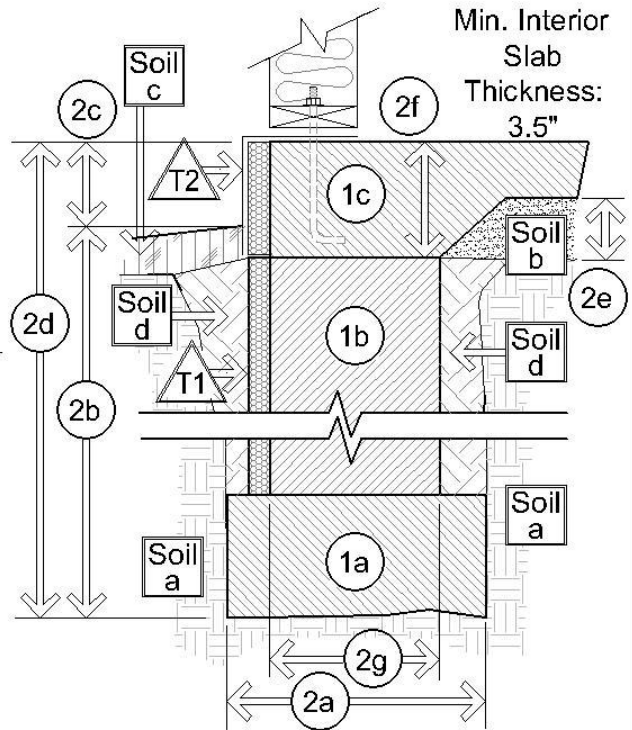


Dimension and Reinforcing Requirement Table / Type 3.0

Soil Type	(2a)	(2b)	(2c)	(2d)	(2e)	(2f)	(2g)	Reinforcing
Sandy/Silts PI < 15	Dbf. wall	30" min.	6" min.	36" min.	4" min.	8" min.	8" min.	Ref detail #1 below
Sandy Clay/ Clay PI 15 to 35	dim. (See	36" min.	6" min.	42" min.	4" min.	8" min.	(10" min @	Ref detail #2 below
Lean/Fat Clay PI > 35	2g)	42" min.	6" min.	48" min.	6" min.	8" min.	brick ledge)	Ref detail #3 below


Consult a Kansas design professional where PI > 45.

Detail 1 / Type 3.0a

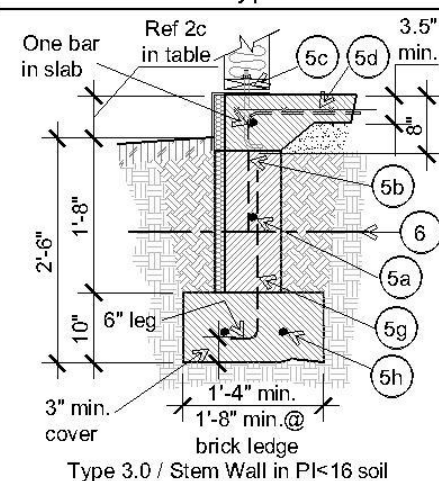


Type 3.0 / Stem Wall in PI < 16 soil
(IMPORTANT NOTE: Use this detail, 3.0a, at all walk-out basement edges)

Detail 2 / Type 3.0b

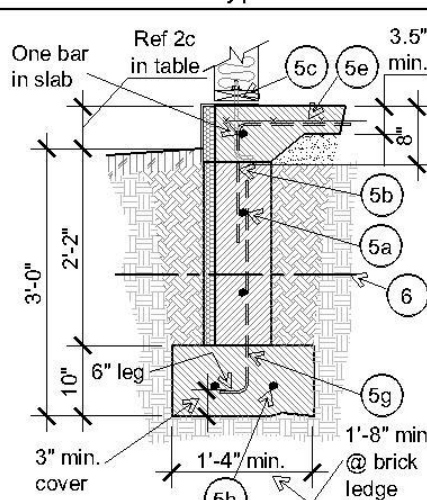


Type 3.0 / Stem Wall in PI 16 to 30 soil

Detail 3 / Type 3.0c

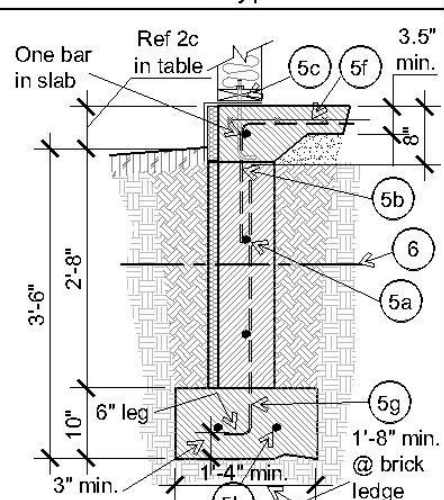

Type 3.0 / Stem Wall in PI 31 to 45 soil

GARAGE FOUNDATION / SHEET 3.1

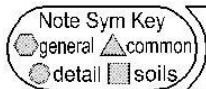

Frost Wall at Garage Slab Construction Standards


3.1
FndnType

FOUNDATION TYPE 3.1 DETAIL NOTES:

1a Fndn Type 3.1 / Footing 1b Frost Wall 1c Slab at garage

2 For all note "2" dimensional standards (a thru g), reference the table on this page:

3 Reference Soil & Backfill standards for these material types:

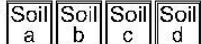

4 Reference specifically these Common Notes for type 3.1 fndn:



5 Steel Reinforcing and anchoring standards:

a) 3- #4 horizontal continuous at PI<16, 4- #4 at PI 16+.

b) #4 vertical @ 30" o.c. max. centers. Center in upper wall. (Hook 24" into slab)

c) Anchor Bolts.

d) Slab reinforcement: 6x6-w1.4 x w1.4 WWF (6x6 - 10x10 mesh), center in slab.


e) Slab reinforcement: 6x6-w2.9 x w2.9 WWF in sheets (6x6 - 6x6 mesh), center in slab.

f) Slab reinforcement: #4 @ 24" o.c. each way, center in slab or approved post tensioning system.

g) #4 dowels @ 30" o.c. max. (dowels and verticals could be one piece)

6 All foundations must extend 12" min. into undisturbed soil free of vegetation or into engineered controlled fill materials. Foundations or grade beams may also be supported on concrete piers extending into deeper bearing material. These systems must be designed and sealed by a Kansas design professional.

7 Min. 2x4 PL w/ 1/2" dia. anchor embedded 7" into slab edge at 36" o.c. max. with washer & nut. One anchor within 12" of each end & splices. Optional anchors shall be designed and sealed by a Kansas design professional.

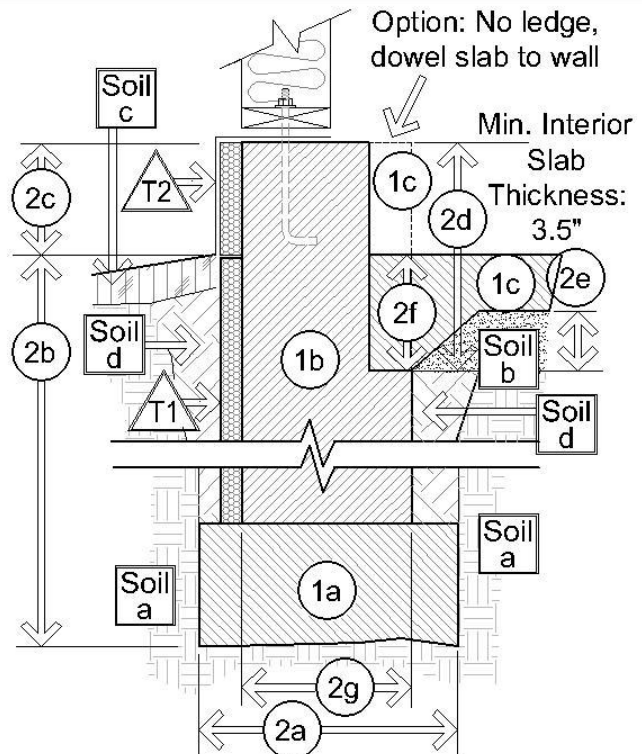


Dimension and Reinforcing Requirement Table / Type 3.1

Soil Type [a]	(2a)	(2b)	(2c)	(2d)	(2e)	(2f)	(2g)	Reinforcing
Sandy/Silts PI <15	Dbf. wall dim.	30" min.	6" min.		4" min.	8" min.		Ref detail #1 below
Sandy Clay/ Clay PI 15 to 35	(See 2g)	36" min.	6" min.	16" min.	4" min.	8" min.	8" min.	Ref detail #2 below
Lean/Fat Clay PI >35		42" min.	6" min.		6" min.	8" min.		Ref detail #3 below


Consult a Kansas design professional where PI > 45.

Detail 1 / Type 3.1a

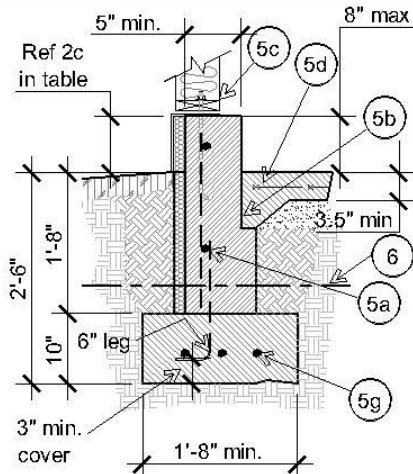


Type 3.1 / Frost Wall in PI < 16 soil

Detail 2 / Type 3.1b

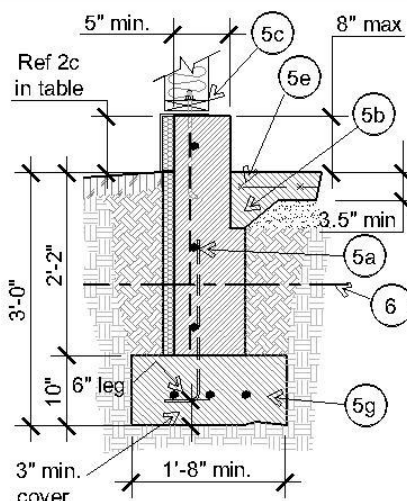

Type 3.1 / Frost Wall in PI 16 to 30 soil

Detail 3 / Type 3.1c

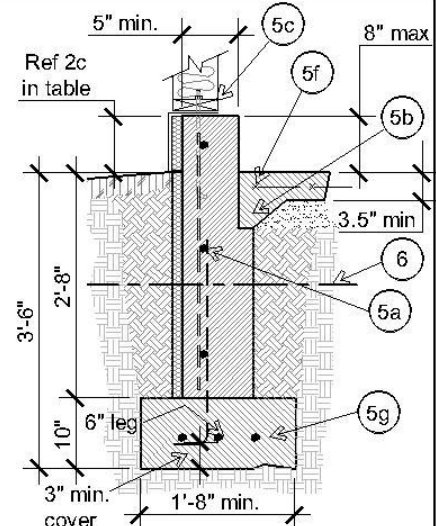

Type 3.1 / Frost Wall in PI 31 to 45 soil

BASEMENT WALL / SHEET 4.0

Note Sym Key
 ● general ▲ common
 ○ detail ■ soils

Basement Walls & Foundations Construction Standards 19'-0" max. from top of foundation

4.0
 FndnType

FOUNDATION TYPE 4.0 DETAIL NOTES:

1a FOUNDATION FOOTING:

1b BASEMENT WALL: Do not backfill any wall before 7 days when average air temperature is above 50 degrees and not before 10 days when average air temperature is below 50 degrees. Reference general note





1c BASEMENT SLAB:

2 For all note "2" dimensional standards (a thru e), reference the following table:

Min. treated 2x6 PL w/ 1/2" dia. x10" min. anchor at 36" o.c. max. with washer & nuts. Anchor bolts to be placed at centerline of the sill plate. A maximum of one plate may be added on top of the lower plate. Refer to dtl. A1 & A2/6.0.

Soil	8" wall	10" wall
PI < 16	24" o.c.	30" o.c.
PI 16-35	18" o.c.	24" o.c.
PI 36-45	12" o.c.	18" o.c.

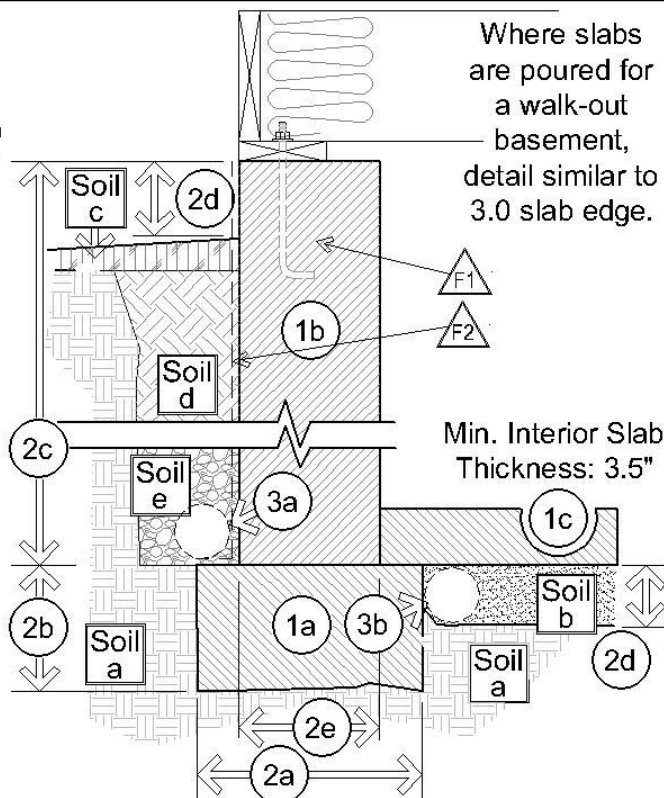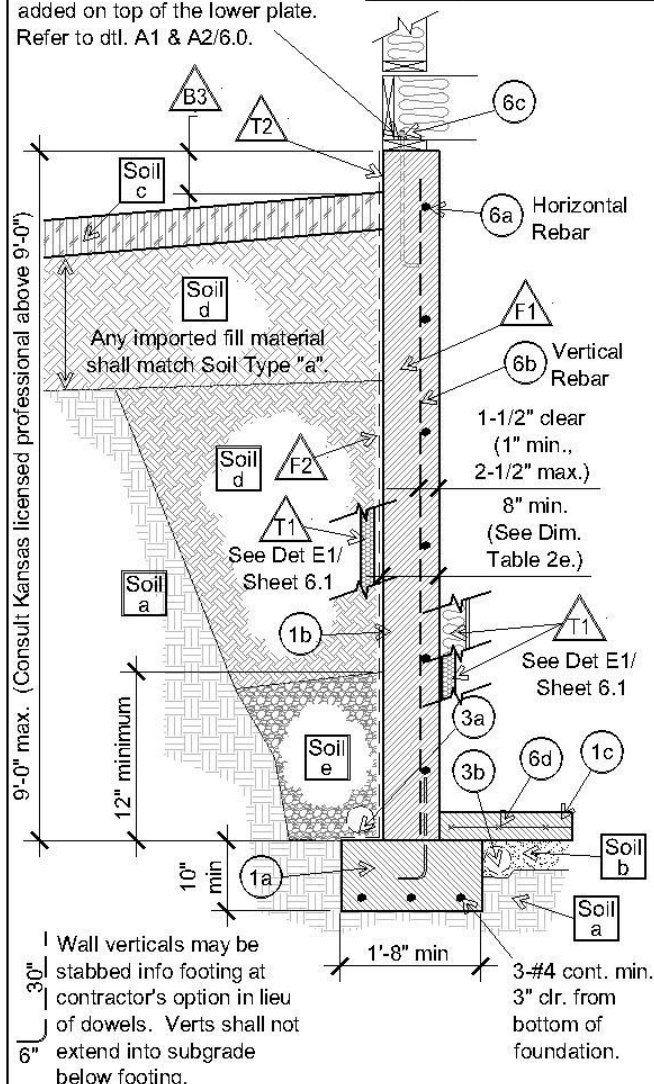

3a Exterior Drain Tile & 3b Interior Drain Tile. Reference Common Note D1/Sht 0.2

Soil Type	(2a)	(2b)	(2c)	(2d)	(2e)	Reinforcing
Sandy/Silts	20" min.	10" min.	8'-8" max.	4" min.	8" min.	Ref detail this sheet
Sandy Clay/Clay	20" min.	10" min.	wall height	4" min.	(10" min. @ brick ledge)	for reinforcing standards
Lean/Fat Clay	20" min.	10" min.	from fndn.	6" min.		
PI 31 to 45						

Consult a Kansas design professional where PI > 45.

4 Reference Soil & Backfill standards for these material types:

Soil	Soil	Soil	Soil	Soil
a	b	c	d	e

5 Reference specifically these Common Notes for type 4 fndn:

A1	A2	B1	B6	C1	C2	D1	D4
E1	F1	F2	R1	R5	T1	T2	

6 Steel Reinforcing and anchoring standards:

- #4 horizontal @ 16" o.c. continuous - uppermost bar must be within 8" from top of wall. (Lap 18" min. at all splices & corner bars)
- Reference vertical rebar schedule.
- Anchor Bolts, see common note "R2" and detail this sheet.
- Slab reinforcement: 6x6-w1.4 x w1.4 WWF (6x6 - 10x10 mesh), center in slab.

7 Treat slab edges of walk-out basements according to criteria for Type 3.0a/ Stem Wall Det #1. Also reference detail F4/sht. 6.2.

REQUIRED WALK-OUT SLAB EDGE DETAIL



Footing & Stem Wall Foundation Construction Standards

3.0
FndnType

Detail 1 / Type 3.0a located on SHEET 3.0 FOOTING & STEMWALL FOUNDATION will be the required design standard detail for all walk-out basement slab and foundation edges.

Reference specifically these Common Notes

A1 thru A3 B3 C1 C2 D2 D4 R

Steel Reinforcing and anchoring standards:

a) 3- #4 horizontal continuous at $PI < 16$, 4- #4 slab.

b) #4 vertical @ 30" o.c. max. centers, center slab)

c) Anchor Bolts.

d) Slab reinforcement: 6x6-w1.4 x w1.4 WWF center in slab.

e) Slab reinforcement: 6x6-w2.9 x w2.9 WWF mesh), center in slab.

f) Slab reinforcement: #4 @ 24" o.c. each way approved post tensioning system.


g) #4 dowels @ 30" o.c. max. (dowels and v piece) 6" leg at bottom.

h) 2-#4 cont. @ 1'-4" min. ftg. & 3-#4 cont. @

All foundations must extend 12" min. into undrilled soil free of vegetation or into engineered concrete fill materials. Foundations or grade beams may be supported on concrete piers extending into deeper bearing material. These systems must be designed and sealed by a Kansas design professional.


Min. 2x4 PL w/ 1/2" dia. anchor embedded 7" into edge at 36" o.c. max. with washer & nut. Opt. anchors shall be designed and sealed by a Kansas design professional. One anchor within 12" of end & splices.

Detail 1 / Type 3.0a

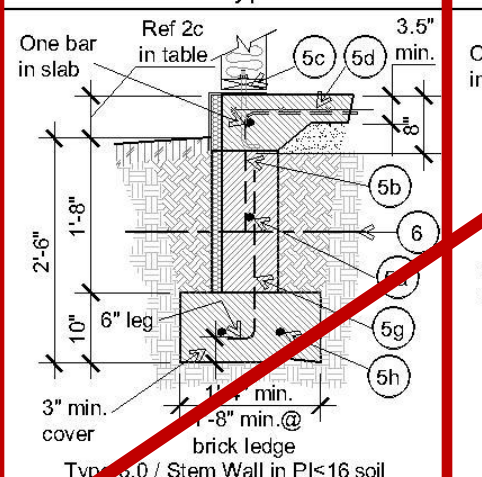


Type 3.0 / Stem Wall in $PI < 16$ soil
(IMPORTANT NOTE: Use this detail, 3.0a, at all walk-out basement edges)

Detail 1 / Type 3.0a

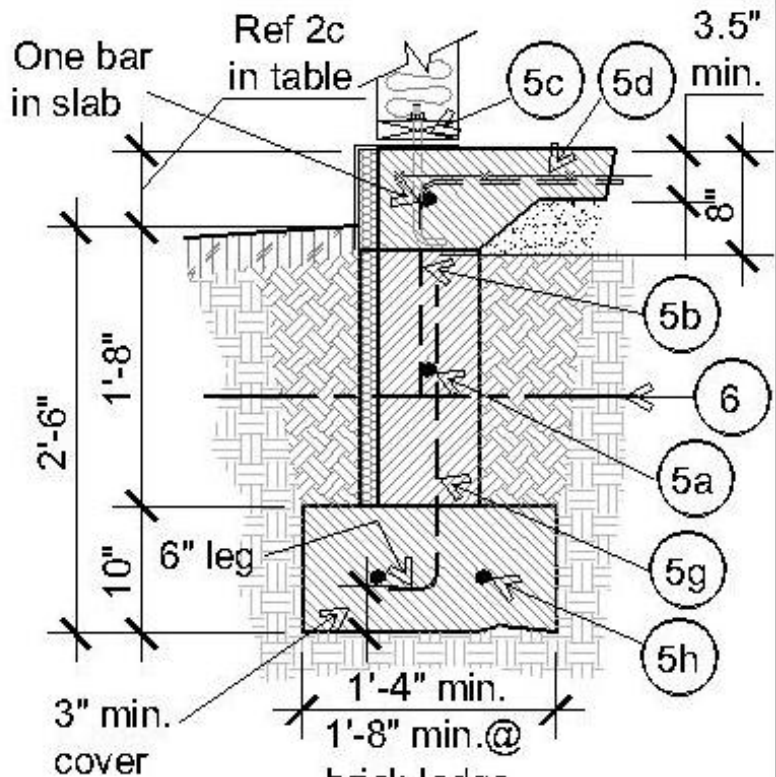


Type 3.0 / Stem Wall in $PI < 16$ soil

(IMPORTANT NOTE: Use this detail, 3.0a, at all walk-out basement edges)

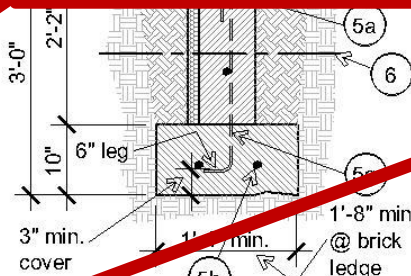


Type 3.0 / Stem Wall in $PI 16$ to 30 soil

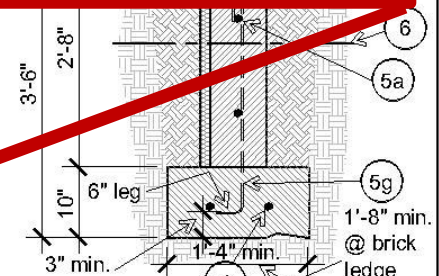

Type 3.0 / Stem Wall in $PI 31$ to 45 soil

CRAWL SPACE/ SHEET 5.0

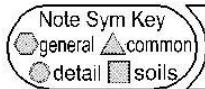

Crawl Space Foundation Type Construction Standards

5.0
FndnType

FOUNDATION TYPE 5.0 DETAIL NOTES:

1a FOUNDATION FOOTING:

1b CRAWL SPACE STEM WALL: Do not backfill any wall before 7 days.

2 For all note "2" dimensional standards (a thru c), reference the following table:

Dimension and Reinforcing Requirement Table

Soil Type a	(2a)	(2b)	(2c)	(2d)	(2e)	Reinforcing
Sandy/Silts PI <16	Dbl. wall	10" min.	See Details	6" min.	8" min.	Ref detail this sheet for reinforcing standards
Sandy Clay/Clay PI 16 to 30	dim. (See 2e)	10" min.	1 thru 3 below	6" min.	(10" min @ brick ledge)	
Lean/Fat Clay PI 31 to 45		10" min.		6" min.		

Consult a Kansas design professional where PI > 45.

3 Reference Soil & Backfill standards for these material types:



4 Reference specifically these Common Notes for type 5 fndn:




5 Steel Reinforcing and anchoring standards:


- 2- #4 horizontal continuous @ PI<16; 3-#4 horizontal continuous @ PI 16 and above.
- #4 vertical @ 30" o.c. max., center in wall (Hook 24" into slab)
- Anchor Bolts, see common note "R2" and detail this sheet.

6 All foundations must extend 12" min. into undisturbed soil free of vegetation or into engineered controlled fill materials. Foundations or grade beams may also be supported on concrete piers extending into deeper bearing material. These systems must be designed by an architect or engineer.

Min. treated 2x6 PL w/ 1/2" dia. x10" min. anchor at 36" o.c. max. with washer & nuts. Anchor bolts to be placed at centerline of the sill plate. A maximum of one plate may be added on top of the lower plate. Refer to dtl. A1 & A2/6.0.

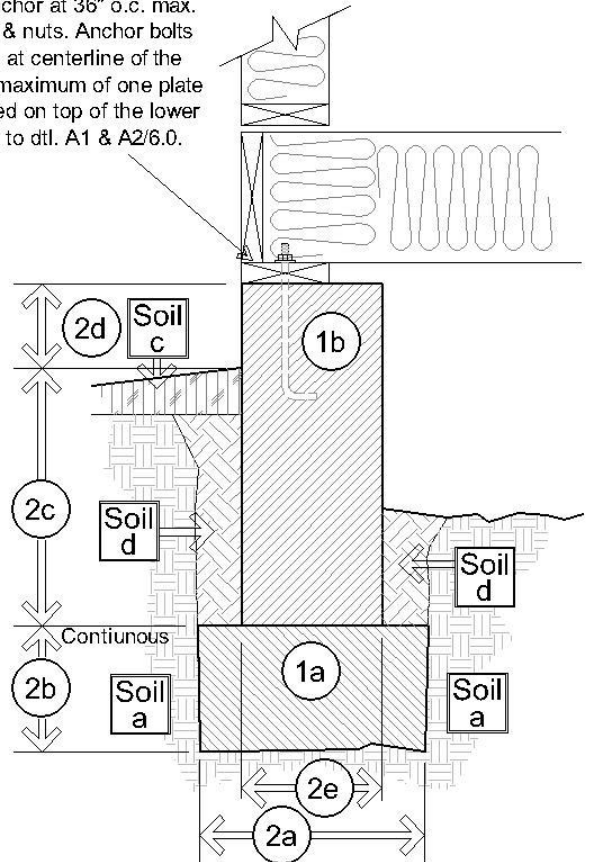


Detail 1 / Type 5.0a

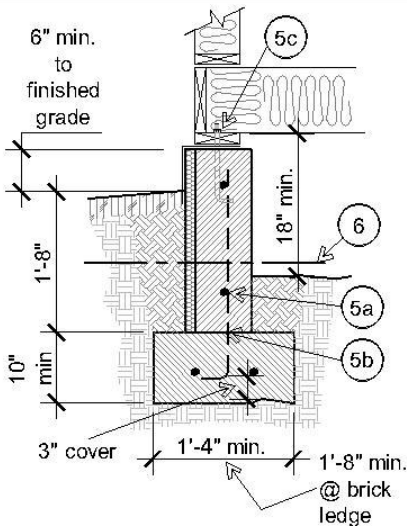


Type 5.0 / Crawl Space in PI<16 soil

Detail 2 / Type 5.0b

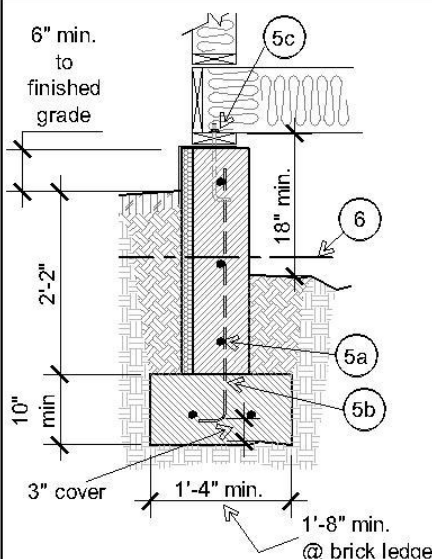


Type 5.0 / Crawl Space in PI 16 to 30 soil

Detail 3 / Type 5.0c

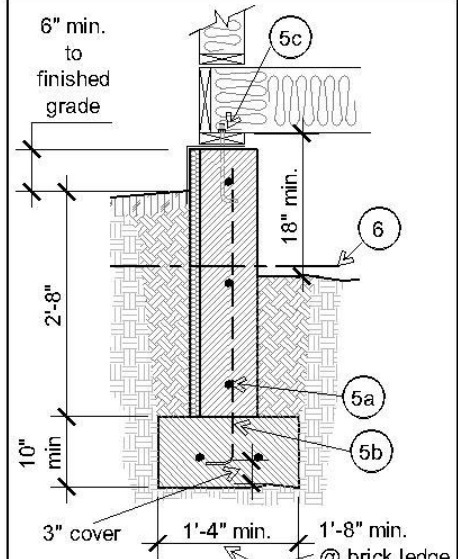

Type 5.0 / Crawl Space in PI 31 to 45 soil


FOUNDATION DETAILS/ SHEET 6.0

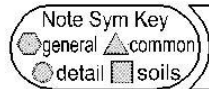

Foundation Details Construction Standards


6.0
FndnDetl

Parge and weep
brick assemblies

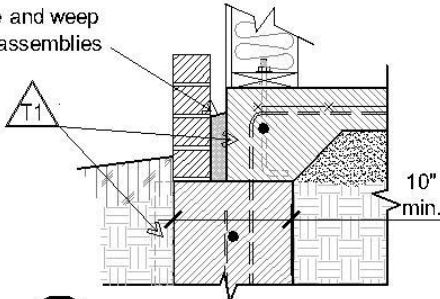


DET B1 BRICK LEDGE / ALL TYPES OF
SLAB-ON-GRADE CONSTRUCTION.

Parge and weep
brick assemblies

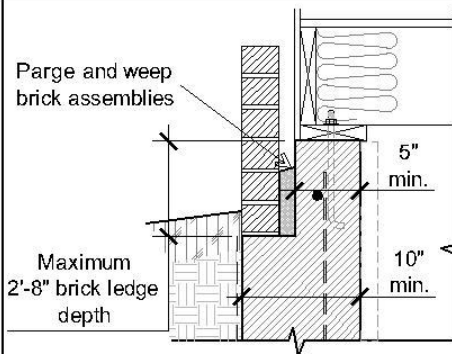

DET B2 BRICK LEDGE / BASEMENT & CRAWL
SPACE FOUNDATION TYPES.


Stemwall and foundation. Sim section
F1/sht 6.2 or Foundation type 3.1, Garage
Slab and Foundation.

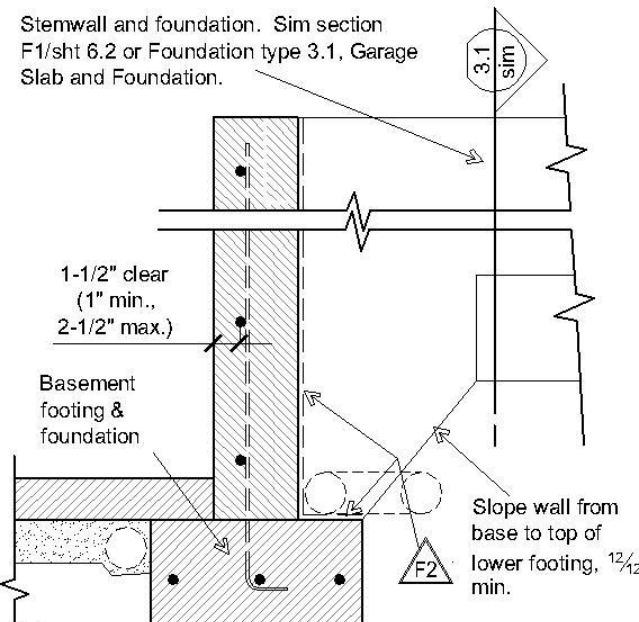

DET C1 STEPPED FOUNDATIONS FROM
BASEMENT TO CRAWL OR GARAGE.

At blocking & at joist bearing ends attach
blocking and joists to plate as follows:

4-10d nails to plate if 2x4 flat, or 3-12d nails
if solid vertical blocking or joists.

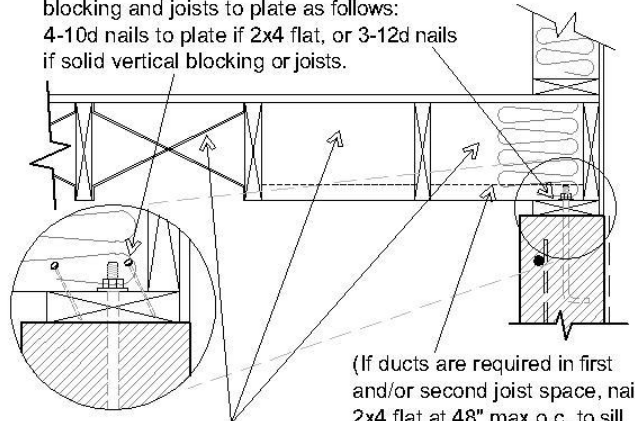

Solid vertical blocking at 48"
max o.c. minimum 2 joist
spacing. Then, solid or "X"
bridging at 8ft. max o.c.


DET A1 TYPICAL BASEMENT WALL FRAMING
PARALLEL TOP OF WALL.

Stemwalls shall be
limited to retaining
48" of exterior soil.

Over 48" requires a sealed
design by a Kansas
design professional.

At blocking & at joist
bearing ends attach
blocking and joists to
plate as follows:

4-10d nails to plate if 2x4
flat, or 3-12d nails if solid
vertical blocking or joists.
(Sim detail A1/6.0)

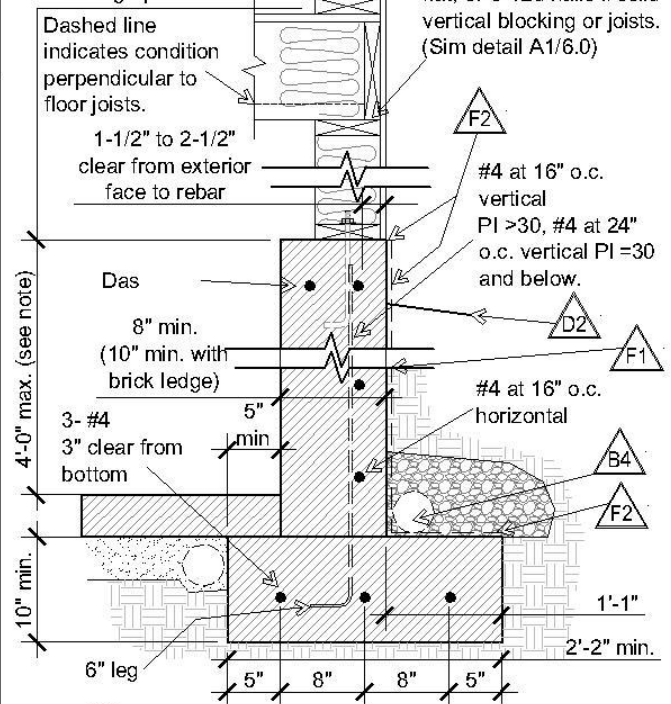


DET A2 UNSUPPORTED PARTIAL BASEMENT
WALL CONSTRUCTION

FOUNDATION DETAILS/ SHEET 6.1

Foundation Details Construction Standards

6.1
FndnDetl

Note Sym Key
● general ▲ common
○ detail ■ soils

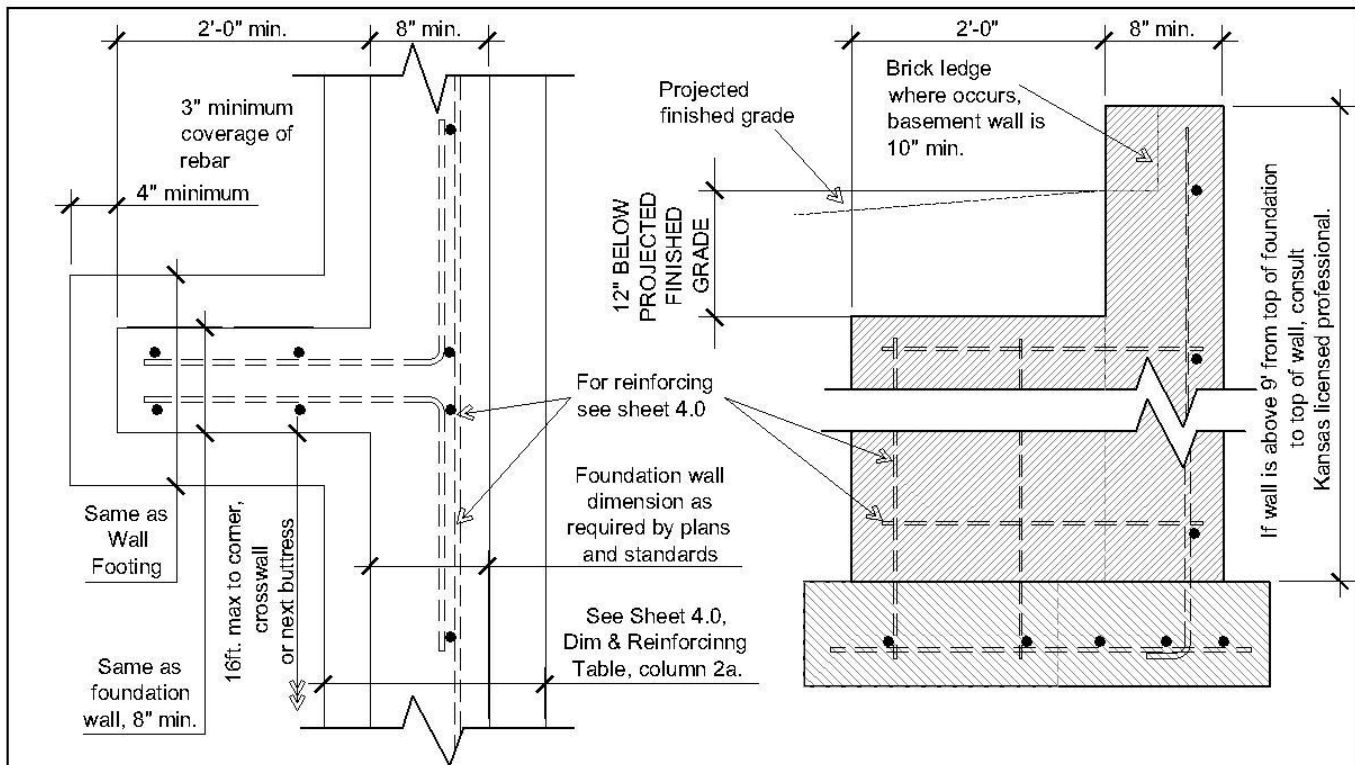

DET D2 FOUNDATION BUTTRESS
HORIZONTAL SECTION (Plan view)

DET D1 FOUNDATION BUTTRESS
VERTICAL SECTION

3 OPTIONS FOR MEETING BASEMENT WALL INSULATION REQUIREMENTS:


A. EXTERIOR INSULATION OPTION:

1) Install approved XPS or EPS insulation on exterior of foundation, full height, to R-10 min. Insure that exposed insulation at top of wall is protected against damage from abuse and exposure.

B. INTERIOR INSULATION OPTIONS:

1) Apply continuous insulation, full height, with EPS or XPS sheet material to R-10 min.
2) Construct interior stud walls, full height and insulate walls to R-13 min.


Reference table "A", Sheet 0.2, Foundation Insulation Standards, for details on insulation of basement and slab-on-grade projects.

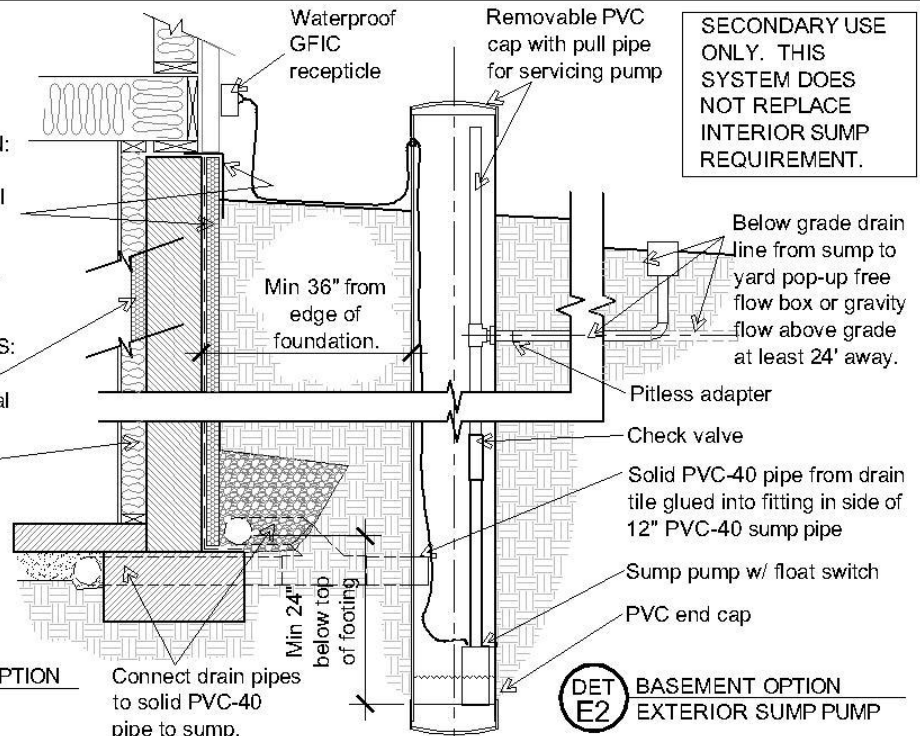

DET E1 BASEMENT INSULATION OPTION
WALL INSULATION
REQUIREMENTS


DET E2 BASEMENT OPTION
EXTERIOR SUMP PUMP

ALTERNATIVE DETAILS/ SHEET 6.2

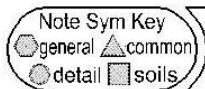


Alternative Foundation Details Construction Standards

6.2
FndnDetl

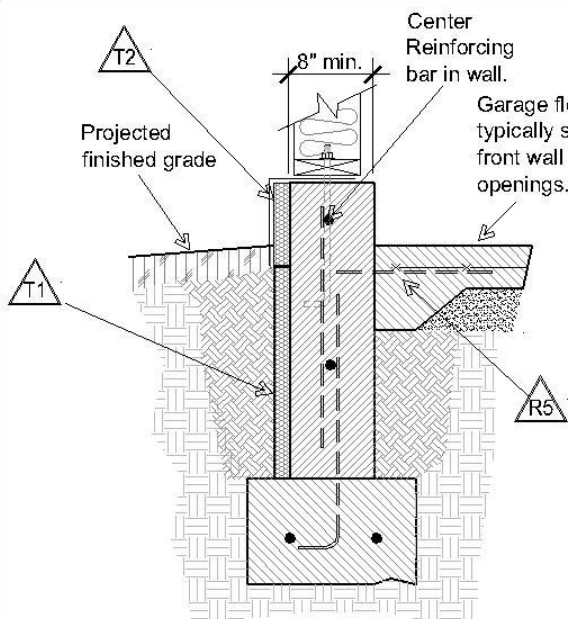


DET F1 GARAGE SLAB & FOUNDATION
ALTERNATIVE DETAIL

Reference foundation 3.1, garage slab and foundation detail for reinforcing and dimensioning requirements

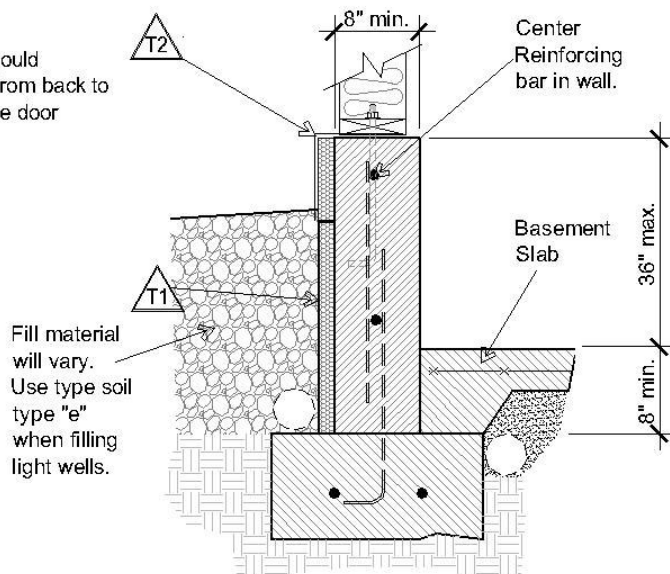


DET F2 PIT or VIEW-OUT BASEMENT WALL
SUPPLEMENTAL DETAIL

Similar to basement wall 4.0 detail for reinforcing and dimensioning requirements.

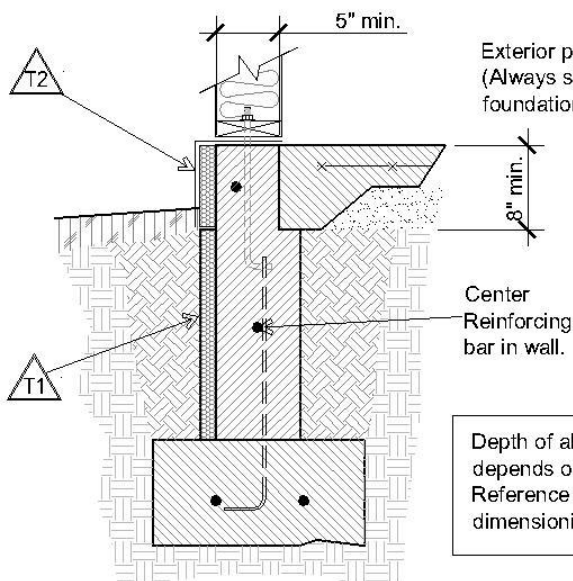

DET F3 FULL ELEVATION FROST-WALL FLOATING
INTERIOR SLAB
ALTERNATIVE BASEMENT WALK-OUT DETAIL


Similar to foundation 3.0 stemwall and foundation detail for reinforcing and dimensioning requirements

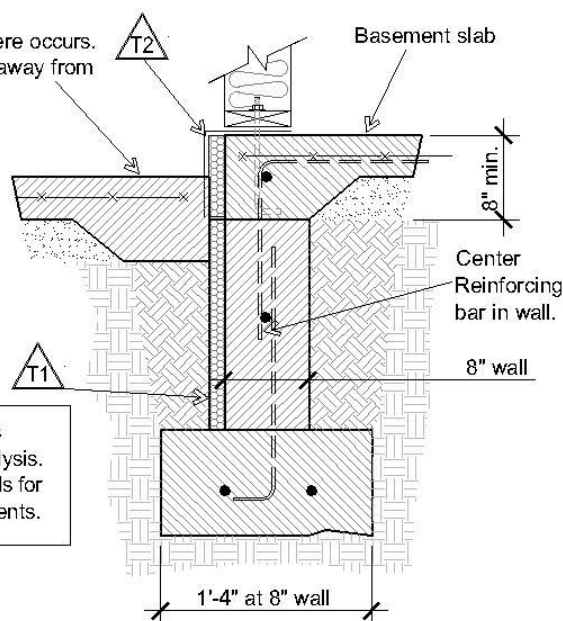

DET F4 WALK-OUT BASEMENT @
EXTERIOR PATIO
TRADITIONAL SLAB EDGE

Similar to foundation 3.0 stemwall and foundation detail for reinforcing and dimensioning requirements

FOUNDATION DETAILS/ SHEET 7.0

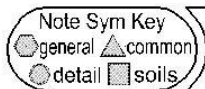


Foundation & Slab Site Conditions Construction Standards

7.0
Site

Maintaining positive surface drainage away from the foundation edge by adding non-granular (cohesive) soil over settling backfill material will help move water away from the buildings perimeter.

When perimeter soil drainage is not maintained, increased water penetration at foundation promotes soil expansion, greatly increasing damage potential.

D3

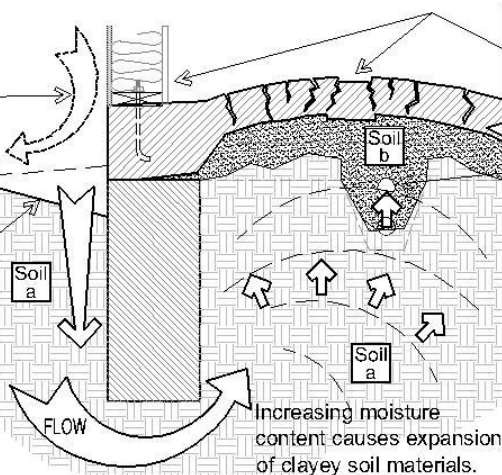

Slabs will heave and foundation edges will separate as a result of soil expansion pressure causing not only physical but structural damage.

When soils below the slab move, below slab water and waste pipes can rupture, further accentuating damaging conditions.

CAUTION! Pouring slabs on top of soils with **LOW (DRY) MOISTURE CONTENT** will promote conditions favorable to "HEAVING". As moisture is drawn **INTO** soil below the slab, it **EXPANDS**, increasing pressure promotes slab failure. Higher PI soils accentuate this tendency.


SITE S1 INCREASING BELOW GRADE MOISTURE "DOMING" TENDENCY WITH INCREASE PRESSURE

Soil Type "b" provides a buffer for normal seasonal variations in soil moisture content. Extremes in weather, flaws in drainage planning and maintenance, abnormal or existing ground water conditions will accentuate clayey soil movement resulting in damage to slabs and foundation. Where extreme soil or moisture conditions exist or are anticipated it is recommended that a soils engineer be consulted and aggressive subsurface material conditioning be implemented.

Thermal and Moisture impact is greatest at surface and decreases with depth.


Deeper foundations in higher PI soils (Soil "a") provide greater protection against thermal and moisture damage, some of these benefits include:

1. Moisture retaining soils (High PI) allow frost (freezing) to penetrate deeper below grade, deeper foundations are required to stay below frost depth; and
2. Moisture variations create swelling and shrinking of clay type soils. The deeper the foundation, the less impact surface water has on soils below the slab.

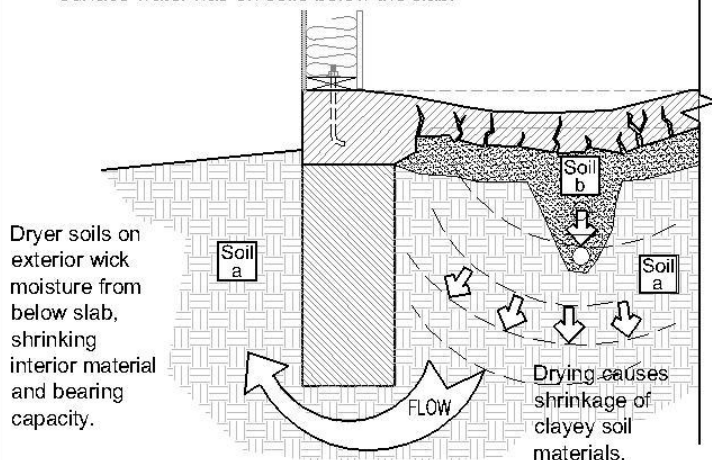

Dryer soils on exterior wick moisture from below slab, shrinking interior material and bearing capacity.

SITE S3 DECREASING BELOW GRADE MOISTURE "CUPPING" TENDENCY WITH DECREASED PRESSURE

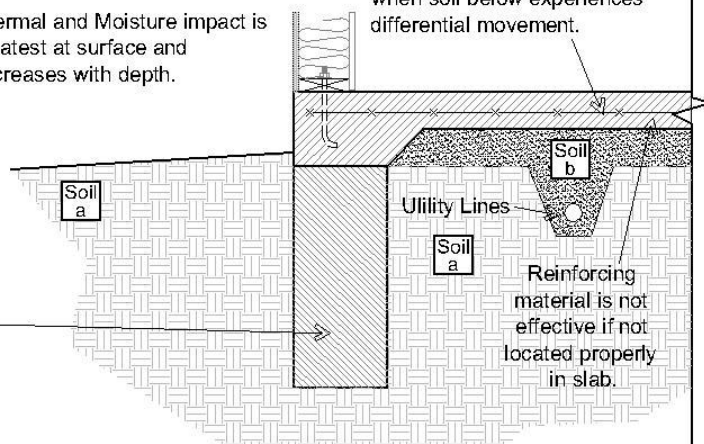

Increasing the type and amount of reinforcing steel in slabs with higher PI ratings helps to strengthen slabs against failure when soil below experiences differential movement.

IMPORTANT NOTE: Foundations depend on even soil bearing in undisturbed soil, consistent in type and free from vegetation, to distribute loading properly. Foundations must be stepped to follow existing site grading conditions, supported on piers or rest in properly tested and compacted fill material. Failure to follow this accepted practice will promote differential settlement over time and is likely to result in foundation, subsequent structural framing and finish material damages.

SITE S2 EXISTING SITE PREPARATION TENDENCIES OF SOIL MATERIALS WITH CHANGING ENVIRONMENTAL CONDITIONS

CAUTION! Pouring new slabs on top of soils with **HIGH (WET) MOISTURE CONTENT** will create conditions favorable to "CUPPING". As moisture is wicked out from below the slab, soils **SHRINK**, decreasing bearing capacity. Higher PI soils accentuate this tendency.

PART 4 - COMPLIANCE

New Standard	Current Standard
Basement Foundations	City of Wichita & Sedgwick County
Site Soils Analysis – Submittal Required for Permitting	No Standard or Requirement
SOG Foundations	No Standard (only fndn inspection req'd.)
Walk-out Basement Slab Edge & Foundations	No Standard
Walk-out Basement Slab Foundation Construction	No Standard

FOUNDATIONS AND SLAB-ON-GRADE CONSTRUCTION

Field Standards for
ONE and TWO Family Dwellings
New Construction & Additions

END OF PRESENTATION

**CITY OF WICHITA
&
SEDGWICK COUNTY
KANSAS**

**TASK FORCE PRESENTATION MATERIAL
REPORT DATE: 16 AUGUST 2011**